


1 DEMOLITION ROOF PLAN

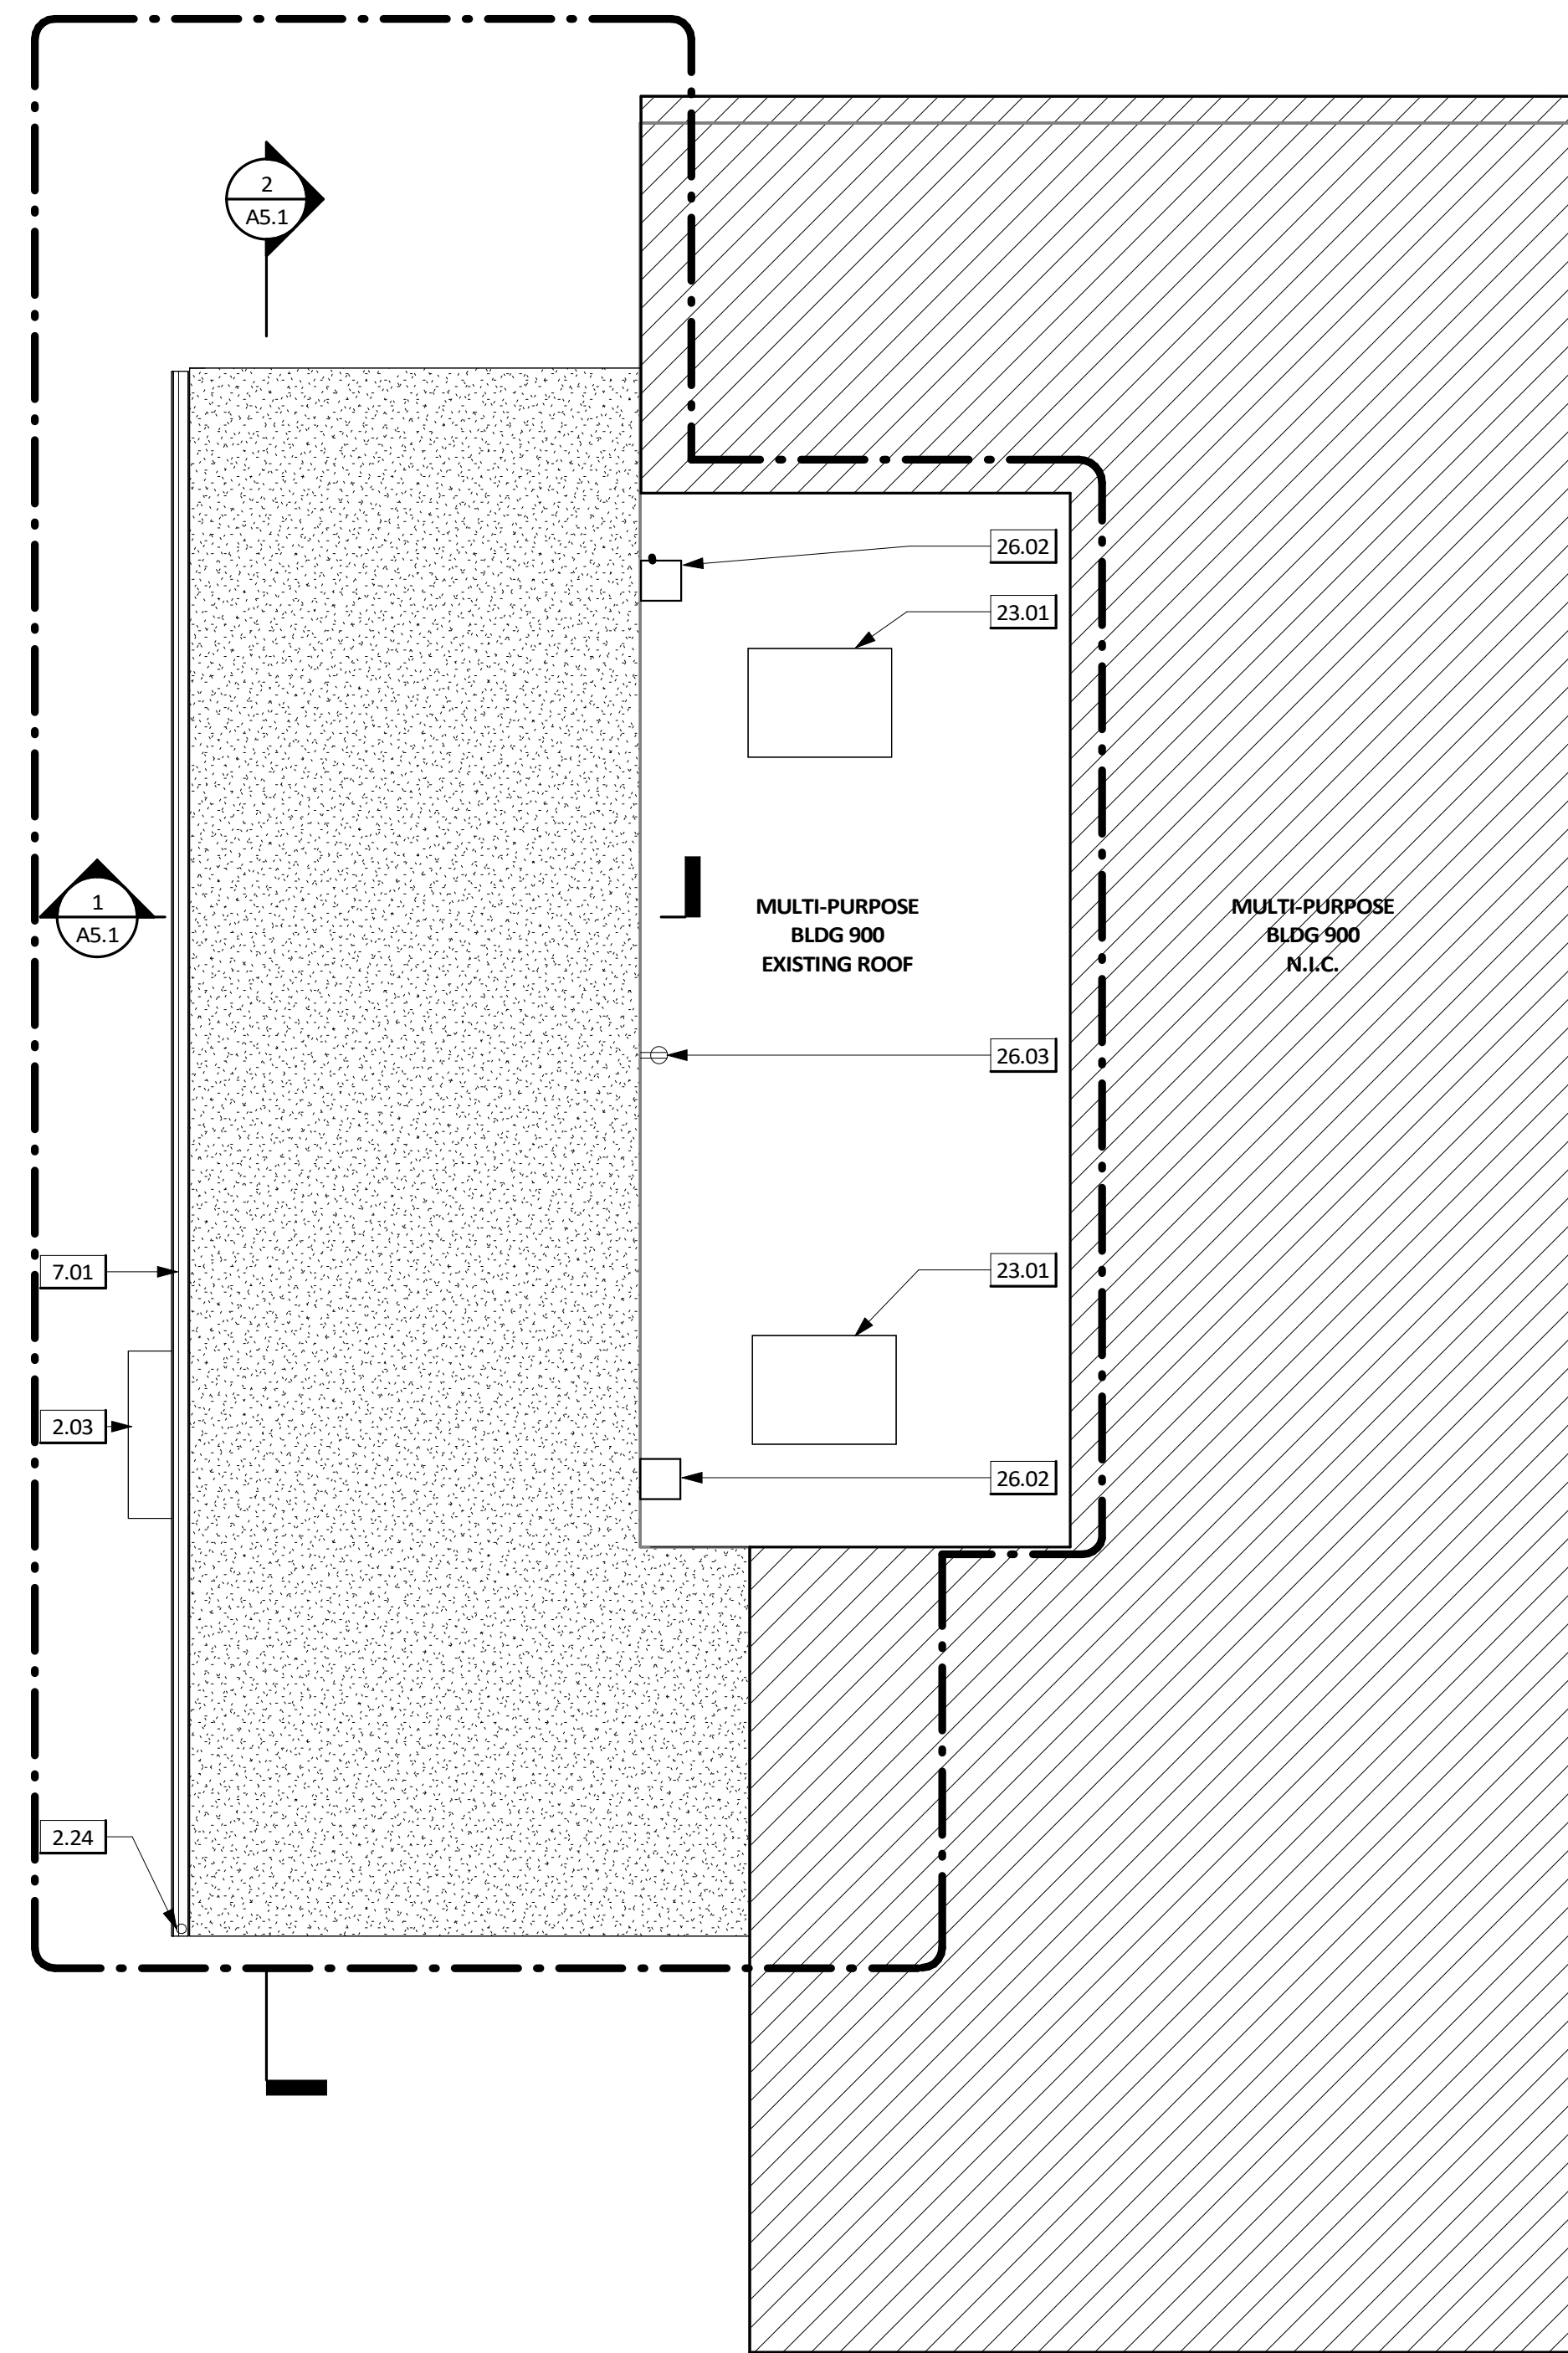

2 PROPOSED ROOF PLAN

ROOF PLAN NOTES

1. CONTRACTOR TO FIELD VERIFY ALL DIMENSIONS.
2. ALL ITEMS REFERENCED ARE NEW UNO.
3. REFER TO GENERAL NOTES ON G1.0 - G1.3 FOR FURTHER INFORMATION & REQUIREMENTS.
4. CONTRACTOR TO VERIFY ALL DOWNSPOUT LOCATIONS.

LEGEND

- AREA OF WORK**

(D) EXISTING METAL SEAM ROOF IN ENTIRETY

SINGLE-PLY ROOF: CLASS A SINGLE PLY PVC ROOFING O/GLASS MAT FACED COVER BOARD O/R-30 RIGID INSULATION (TAPERED WHERE REQ.) O/PLYWOOD SHEATHING AND FRAMING PER STRUCTURAL

NOT IN SCOPE

(E) SINGLE-PLY ROOF

FOR DSA REVIEW ONLY -
NOT FOR CONSTRUCTION



KEYNOTES

- | | |
|-------|---|
| 2.03 | (E) AIR CURTAIN TO BE SALVAGED AND REINSTALLED - PER MECHANICAL |
| 2.08 | (D) GUTTER |
| 2.15 | (E) MECHANICAL UNIT TO BE REMOVED - PER MFG. |
| 2.24 | (E) DOWNSPOUT TO BE SALVAGED AND REINSTALLED |
| 2.36 | (D) FREEZER BRANCH CIRCUIT/DISCONNECT - PER ELECTRICAL |
| 2.37 | (D) COOLER BRANCH CIRCUIT/DISCONNECT - PER ELECTRICAL |
| 7.01 | RUAIR PER DETAIL 3/A8.1 |
| 23.01 | CONDENSING UNIT PER MECHANICAL AND COLDBOX MFG. |
| 26.02 | FUSED DISCONNECT SWITCH - PER ELECTRICAL |
| 26.03 | GFCI DUPLEX RECEPTACLE - PER ELECTRICAL |

DEMOLITION AND PROPOSED ROOF PLAN

KITCHEN MODIFICATIONS GROUP 6

620 BRIARWOOD RD,
SAN DIEGO, CA 92139
DSA SUBMITTAL SET

BOARD OF EDUCATION

obrARCHITECTURE
2419 EL CAJON BLVD, SAN DIEGO, CA 92104

PROJECT NO.	SDUF-006A
A.P.	

NAME

TE 03/21/2025

VISIONS

SHEET NO.

A3.1