


ROOF FRAMING NOTES:

1. FOR CLIP CONNECTION OF COLD BOX TO STUD WALLS, SEE

23  
SS.1

ROOF FRAMING LEGEND:

METAL STUD BEARING WALL BELOW

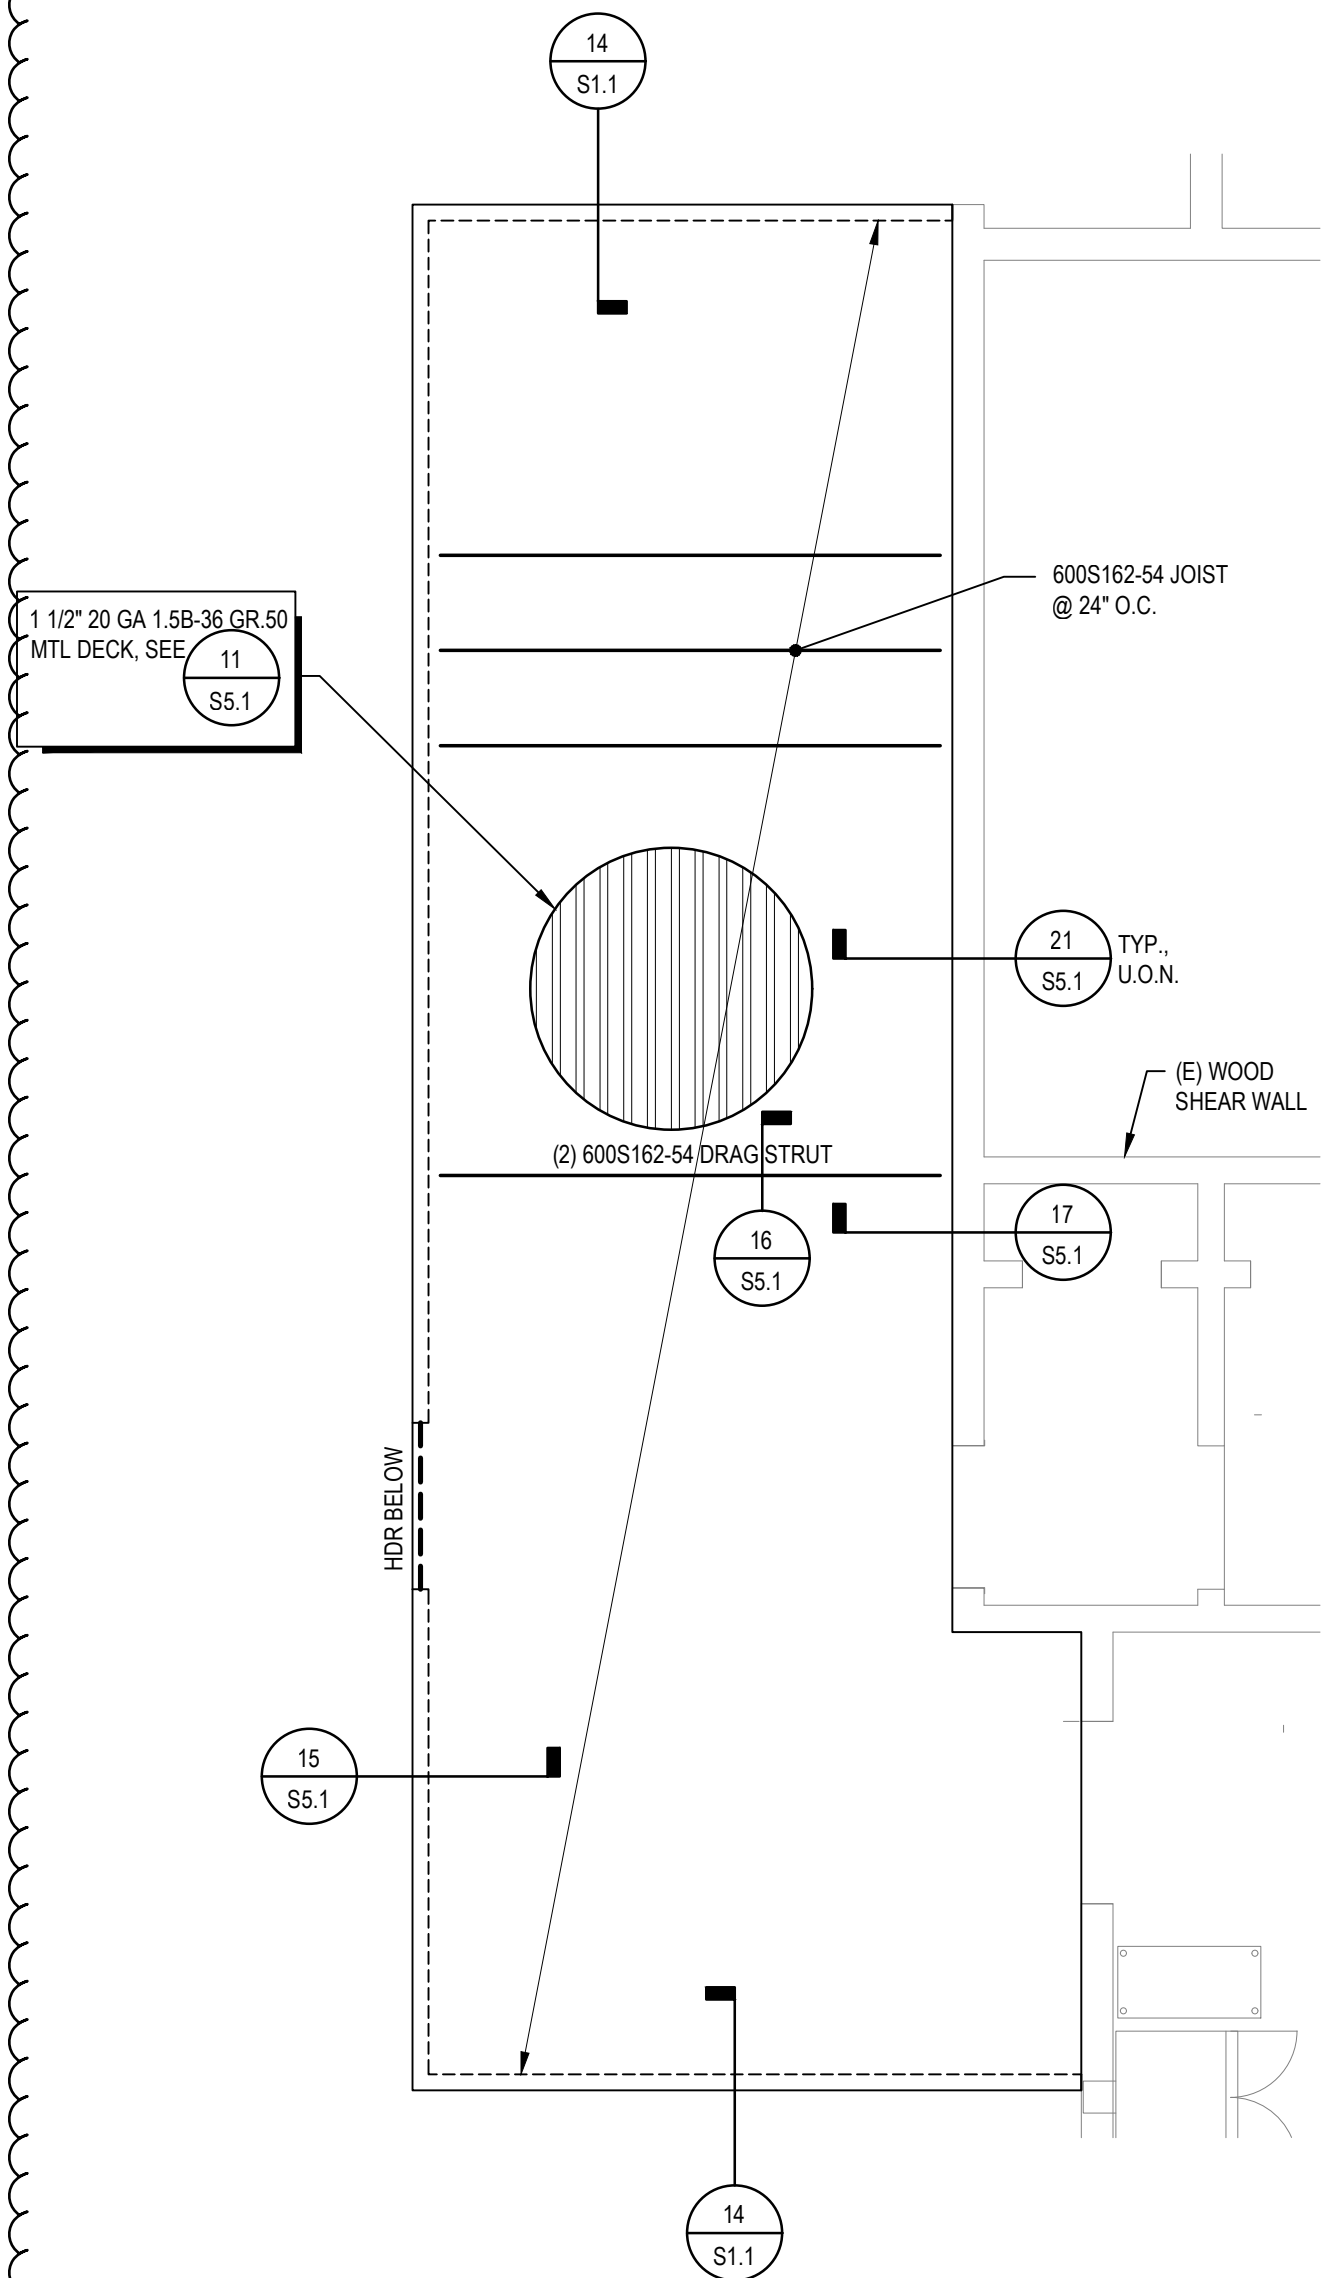

FRAMING PLAN



SCALE: 1/4"=1'-0"

2

FOUNDATION NOTES:

1. TOP OF CONC. SLAB = 0'-0" (ASSUMED), U.O.N.
3. VERIFY ALL DIMENSIONS WITH ARCH'L DRAWINGS. SEE ARCH FOR DIMENSIONS NOT SHOWN.
4. CONFIRM ALL SLAB ELEVATIONS, STEPS, SLOPES AND OPENING WITH ARCHITECT AND M/E/P DRAWINGS. REPORT DISCREPANCIES TO STRUCTURAL ENGINEERS.
5. SEE GENERAL NOTES AND TYP. DETAILS FOR INFO NOT REFERENCED. TYPICAL DETAILS SHALL BE FOLLOWED WHERE APPLICABLE WHETHER OR NOT THEY ARE REFERENCED ON PLAN.
6. FOR ITEMS NOT NOTED OR REFERENCED ON PLAN, SEE STRUCTURAL NOTES AND TYPICAL DETAILS.
7. SEE ARCHITECTURAL DRAWINGS FOR
  - A) SLAB EDGE DIMENSION
  - B) OPENING SIZES AND LOCATIONS
  - C) SLOPES AND DEPRESSION SIZES AND LOCATIONS
  - D) SLAB ELEVATIONS
  - E) CURB LOCATIONS
9. TOP OF FOOTING IS (-1'-4") BELOW TOP OF SLAB ON GRADE, TYP. U.O.N.

FOUNDATION LEGEND:

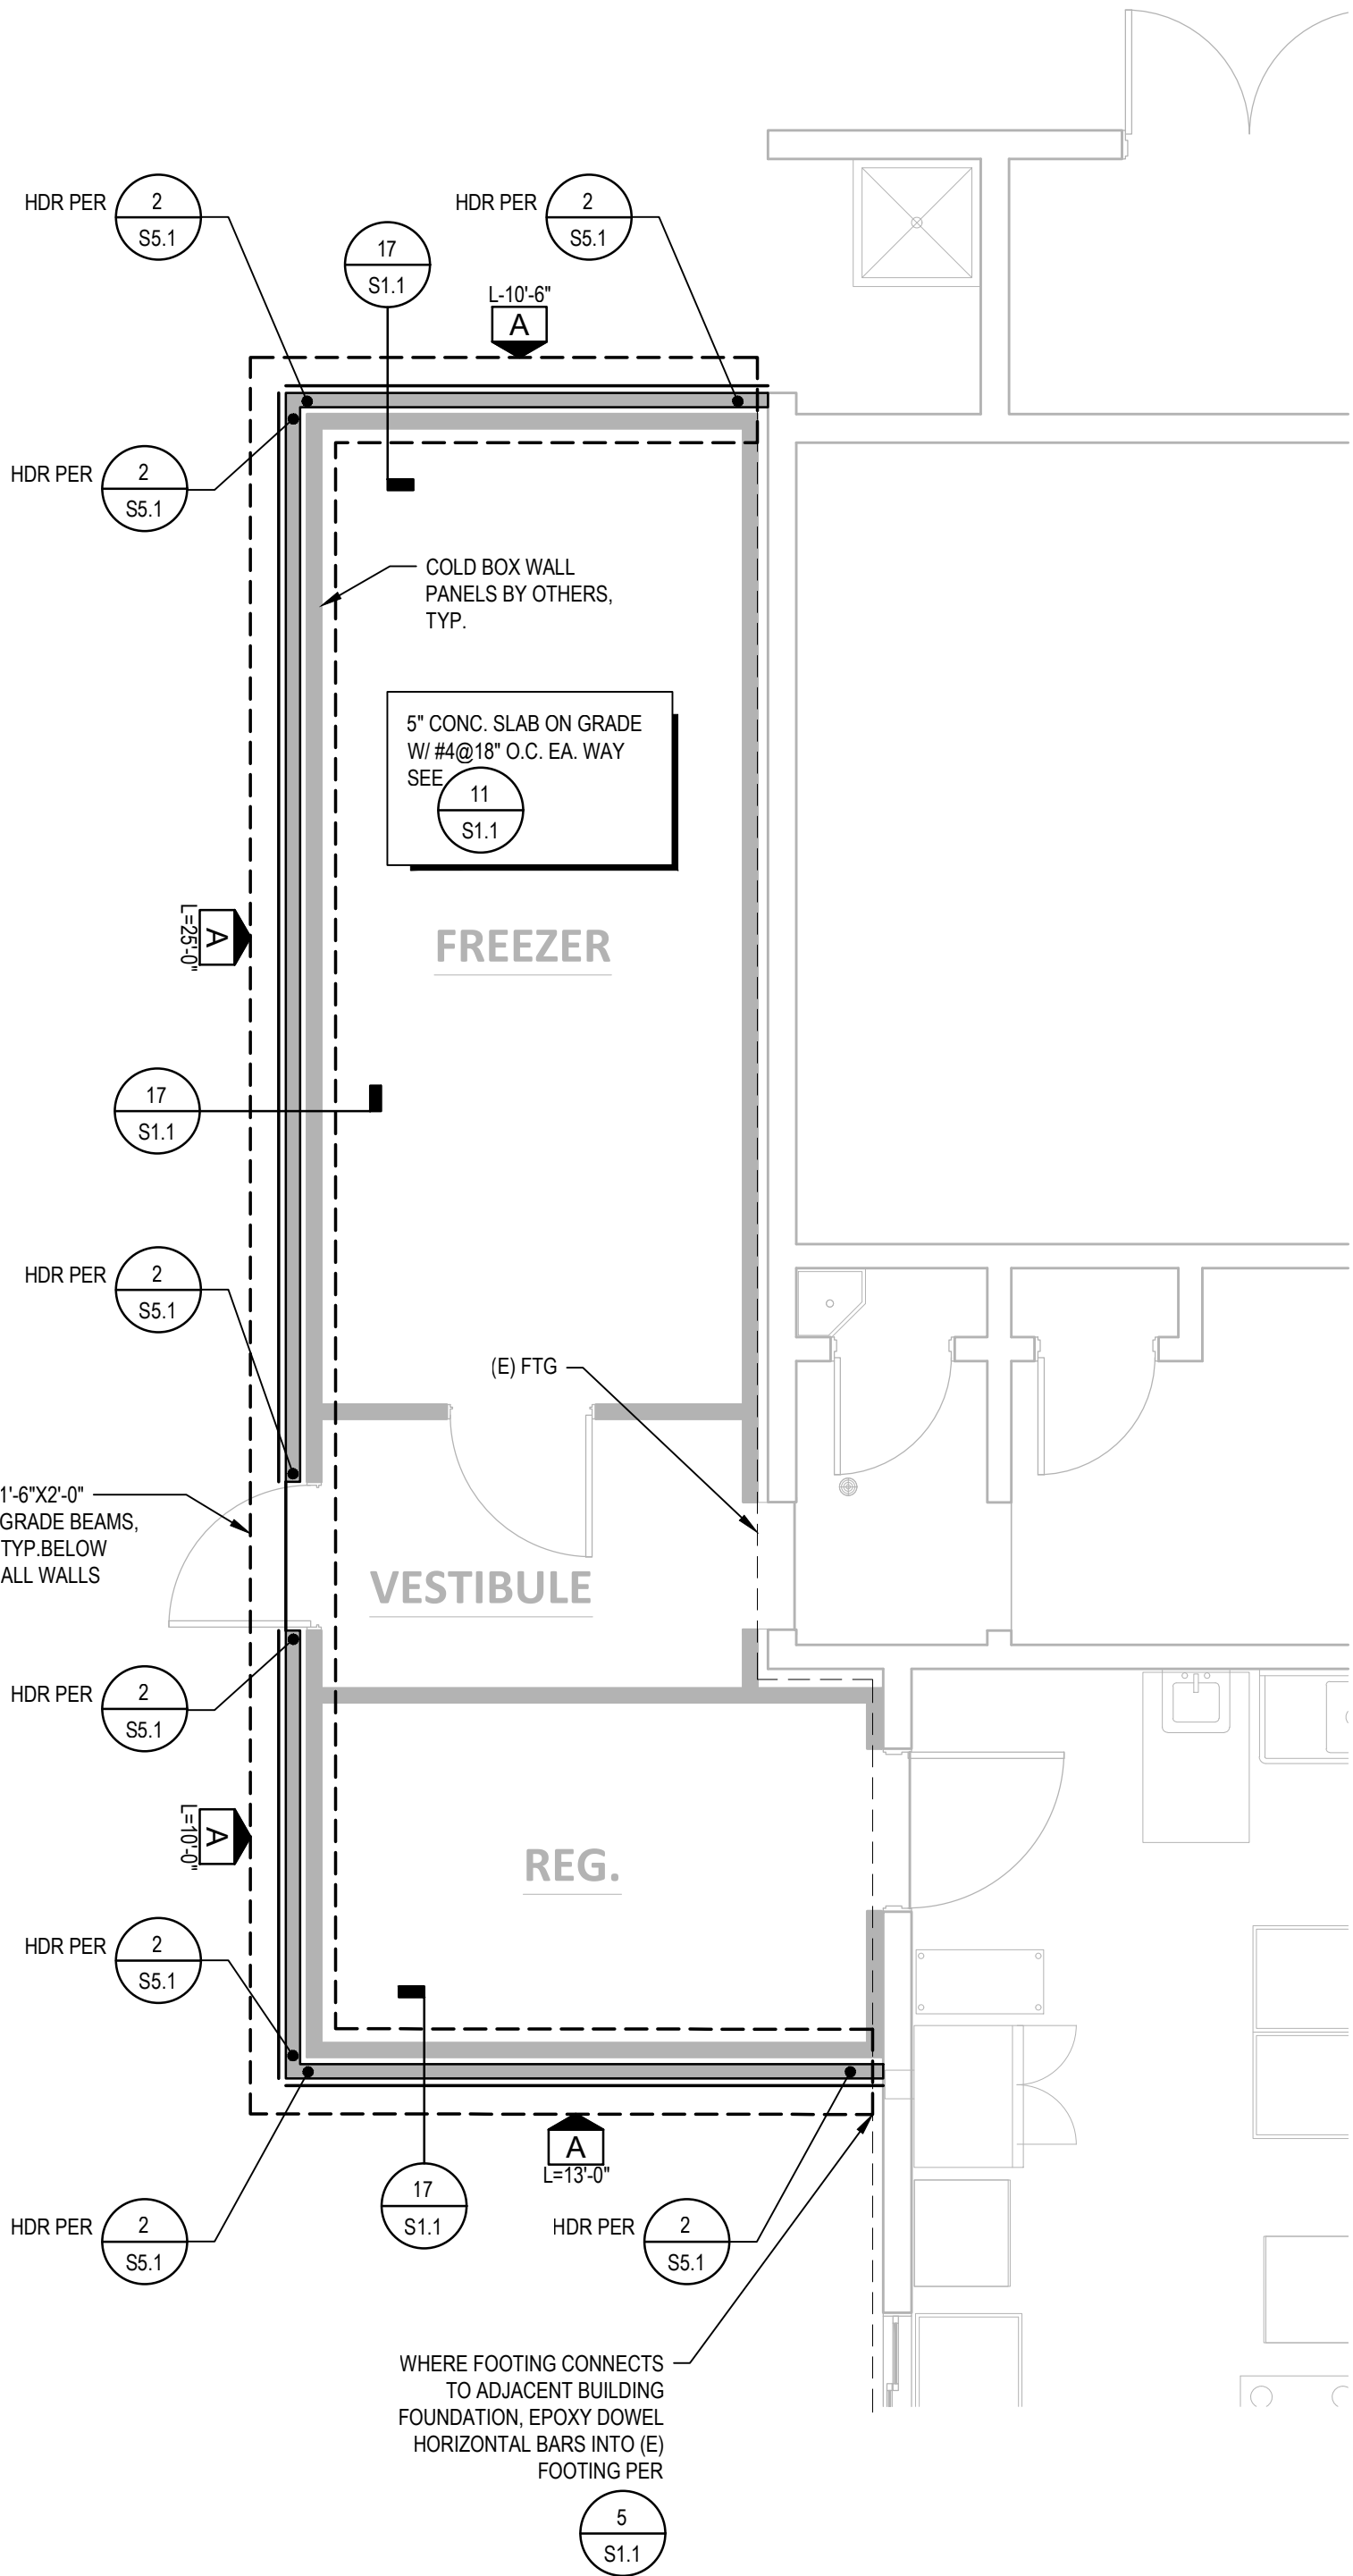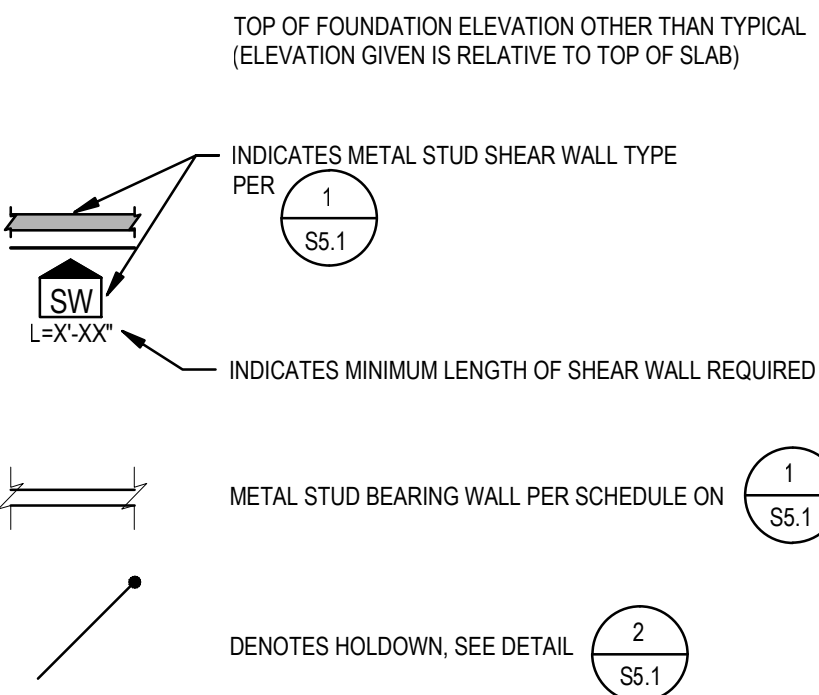

FOUNDATION PLAN

SCALE: 1/4"=1'-0"

1

BOARD OF EDUCATION

PREPARED FOR THE

FOUNDATION & FRAMING PLAN

PROJECT NO. SDUF-002

DATE 04/12/25




REVISIONS  
1 04/23/25

SHEET NO.


S2.1

SAN DIEGO UNIFIED SCHOOL DISTRICT  
KITCHEN MODIFICATIONS GROUP 6  
BELL MIDDLE SCHOOL  
620 BRIARWOOD RD.  
SAN DIEGO, CA 92139  
BID SET

obd/ARCHITECTURE  
2419 EL CAJON BLVD, SAN DIEGO, CA 92104  
PREPARED BY THE

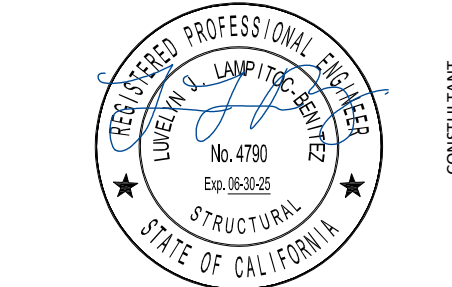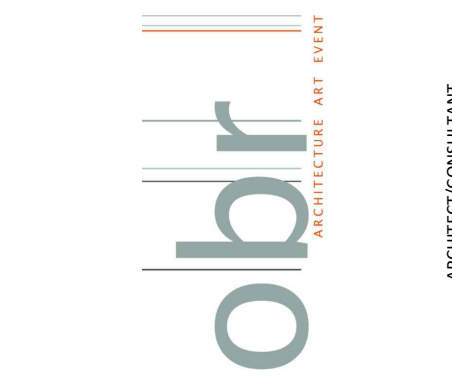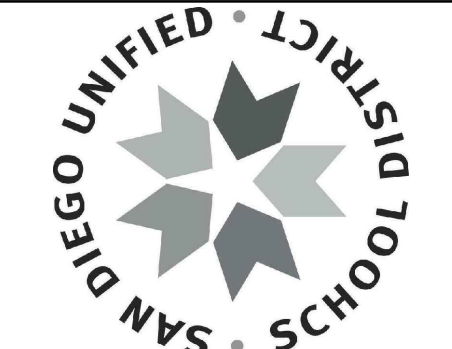

FOR DSA REVIEW ONLY -  
NOT FOR CONSTRUCTION

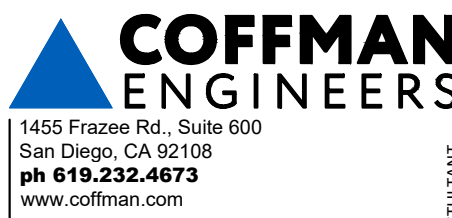

DSA

CONSULTANT

CONSULTANT

ARCHITECT/CONSULTANT