


2 ELEVATION
1/2" = 1'-0"

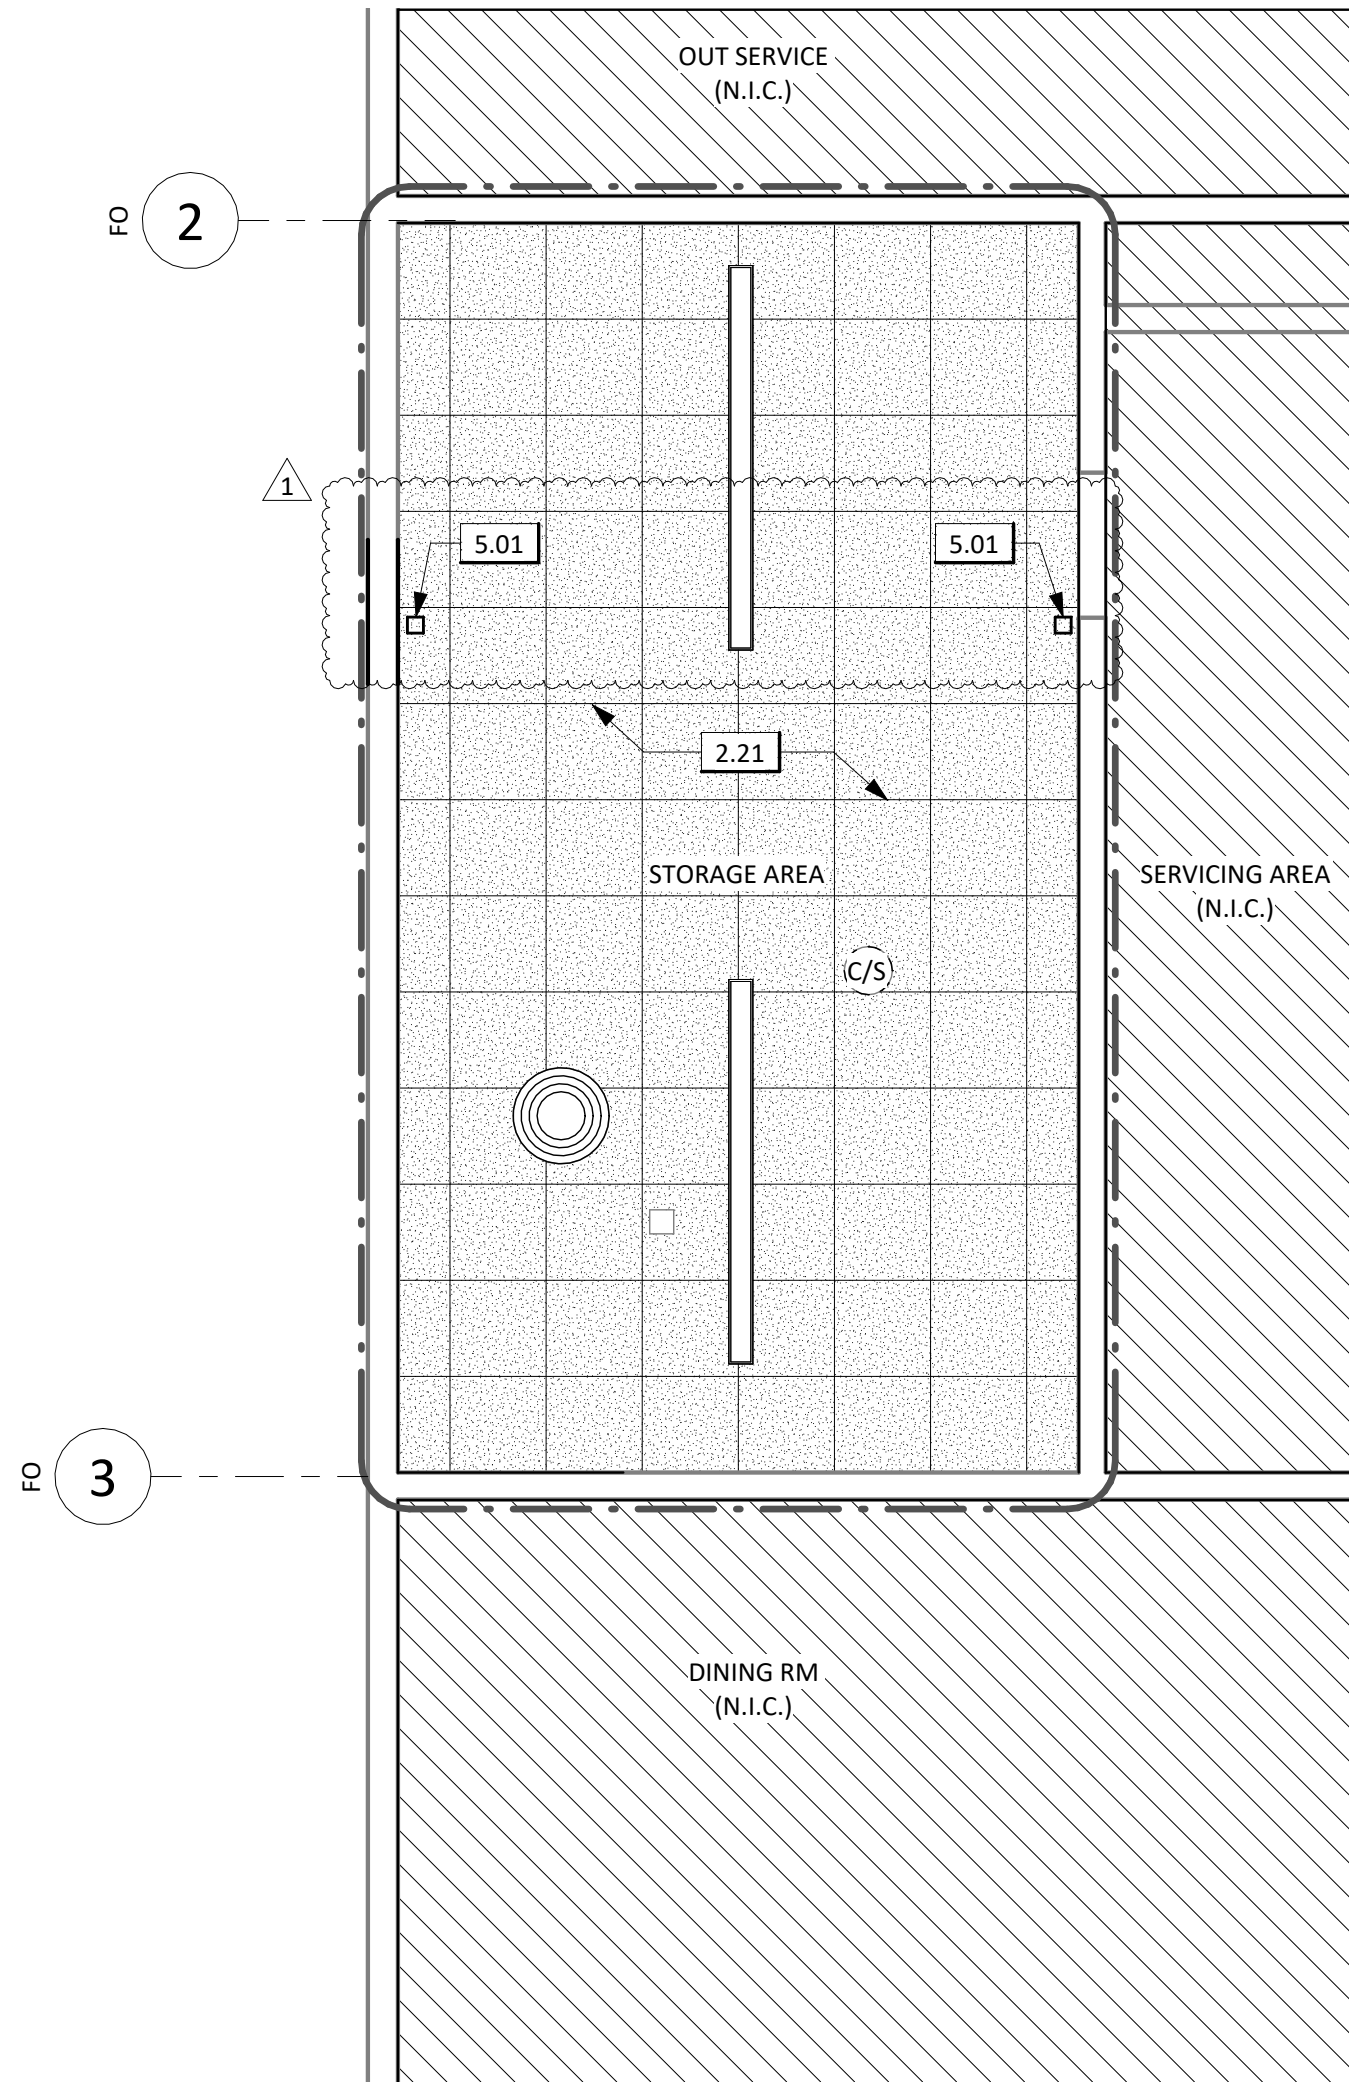

1 ENLARGED REFLECTED CEILING PLAN
1/4" = 1'-0"

REFLECTED CEILING PLAN NOTES

1. CONTRACTOR TO FIELD VERIFY ALL DIMENSIONS.
2. ALL ITEMS REFERENCED ARE NEW UON.
3. REFER TO GENERAL NOTES ON G1.0 - G1.3 FOR FURTHER INFORMATION & REQUIREMENTS.


REFLECTED CEILING PLAN LEGEND

- SCOPE OF WORK
- ▨ NOT IN SCOPE
- (E) RETURN REGISTER OR EXHAUST FAN - PROTECT IN PLACE
- (C/S) (E) CARBON MONOXIDE / SMOKE DETECTOR - PROTECT IN PLACE
- (E) LINEAR LIGHT FIXTURE - PROTECT IN PLACE

KEYNOTES

- 2.21 (E) CEILING - PROTECT IN PLACE
- 5.01 6X6 POST - ATTACHMENT PER DETAIL 4/A8.0 & 8/A8.0 5
- 5.02 6X8 HEADER - REFER TO 2/A8.0 & ATTACHMENT PER DETAIL 6/A8.0
- 8.01 COLDBOX DOOR - PER MFG

FOR DSA REVIEW ONLY -
NOT FOR CONSTRUCTION

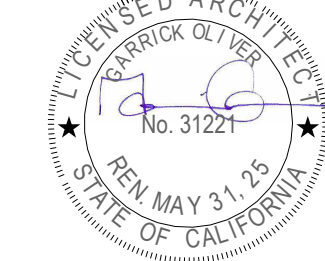

PREPARED FOR THE
BOARD OF EDUCATION

PREPARED BY THE
obr/ARCHITECTURE
2419 EL CAJON BLVD., SAN DIEGO, CA 92104

ENLARGED REFLECTED CEILING PLAN &
ELEVATION

SAN DIEGO UNIFIED SCHOOL DISTRICT
KITCHEN MODIFICATIONS GROUP 6
CLAIREMONT HIGH SCHOOL
4150 UTE DR, SAN DIEGO, CA 92117
DSA SUBMITTAL SET

PROJECT NO. SDUF-006A

R.S. A.P.

FILE NAME

DATE 04/09/2025

REVISIONS
1 04/23/25

SHEET NO.

A2.0