

FIRE & LIFE SAFETY SITE CONDITIONS SUBMITTAL

Division of the State Architect (DSA) documents referenced within this publication are available on the DSA Forms or DSA Publications webpages.

To facilitate the Division of the State Architect's (DSA) fire and life safety plan review of project site conditions, DSA requires the design professional to provide the following information at time of project submittal for projects consisting of construction of a new campus, construction of new buildings, additions to existing buildings, and for site alternate design means for fire department emergency vehicle access, and fire suppression water supply. Information associated with compliance items 1 through 3 below is to be provided for all project types indicated above. Information associated with items 4 through 7 is to be completed when an alternate means is utilized. Acknowledgment by the school district and signature from the local Fire Authority (LFA) is only required when an alternate design means is being requested.


The Project Information and Fire & Life Safety Information sections are to be completed for all projects and stamped into the fire access site plan. When an alternate design means is proposed, all sections on pages 1 and 2 are to be completed and stamped on the fire access site plan.

For additional information refer to the Instructions at the end of this form and DSA Policy PL 09-01: Fire Flow for Buildings.

PROJECT INFORMATION			
School District: SAN DIEGO UNIFIED SCHOOL DISTRICT			
Project Name/Stage: BELL MIDDLE SCHOOL KITCHEN MODIFICATIONS GROUP 6			
Project Address: 620 Briarwood Road, San Diego, CA 92139			
FIRE & LIFE SAFETY INFORMATION			
1. Has a fire hydrant flow test been performed within the past 12 months? (If yes, provide a copy of the test data.)	Yes <input type="checkbox"/>	No <input checked="" type="checkbox"/>	
2. Was the fire hydrant water flow test performed as part of the LFA request?	Yes <input type="checkbox"/>	No <input checked="" type="checkbox"/>	
3. Is the project located within a designated fire hazard severity zone (FHSZ) as established by Cal Fire? (If yes, indicate FHSZ classification below.)	Yes <input type="checkbox"/>	No <input checked="" type="checkbox"/>	
Refer to the following website for FHSZ locations: https://www.firemap.ca.gov/	Moderate <input type="checkbox"/>	High <input type="checkbox"/>	Very High <input type="checkbox"/>
Wildland Interface Area (WIFA) (If any designations are checked, project design must meet the requirements of CBC Chapter 14.)			
WIFA <input type="checkbox"/>			

1 OVERALL SITE PLAN

1" = 100'-0"

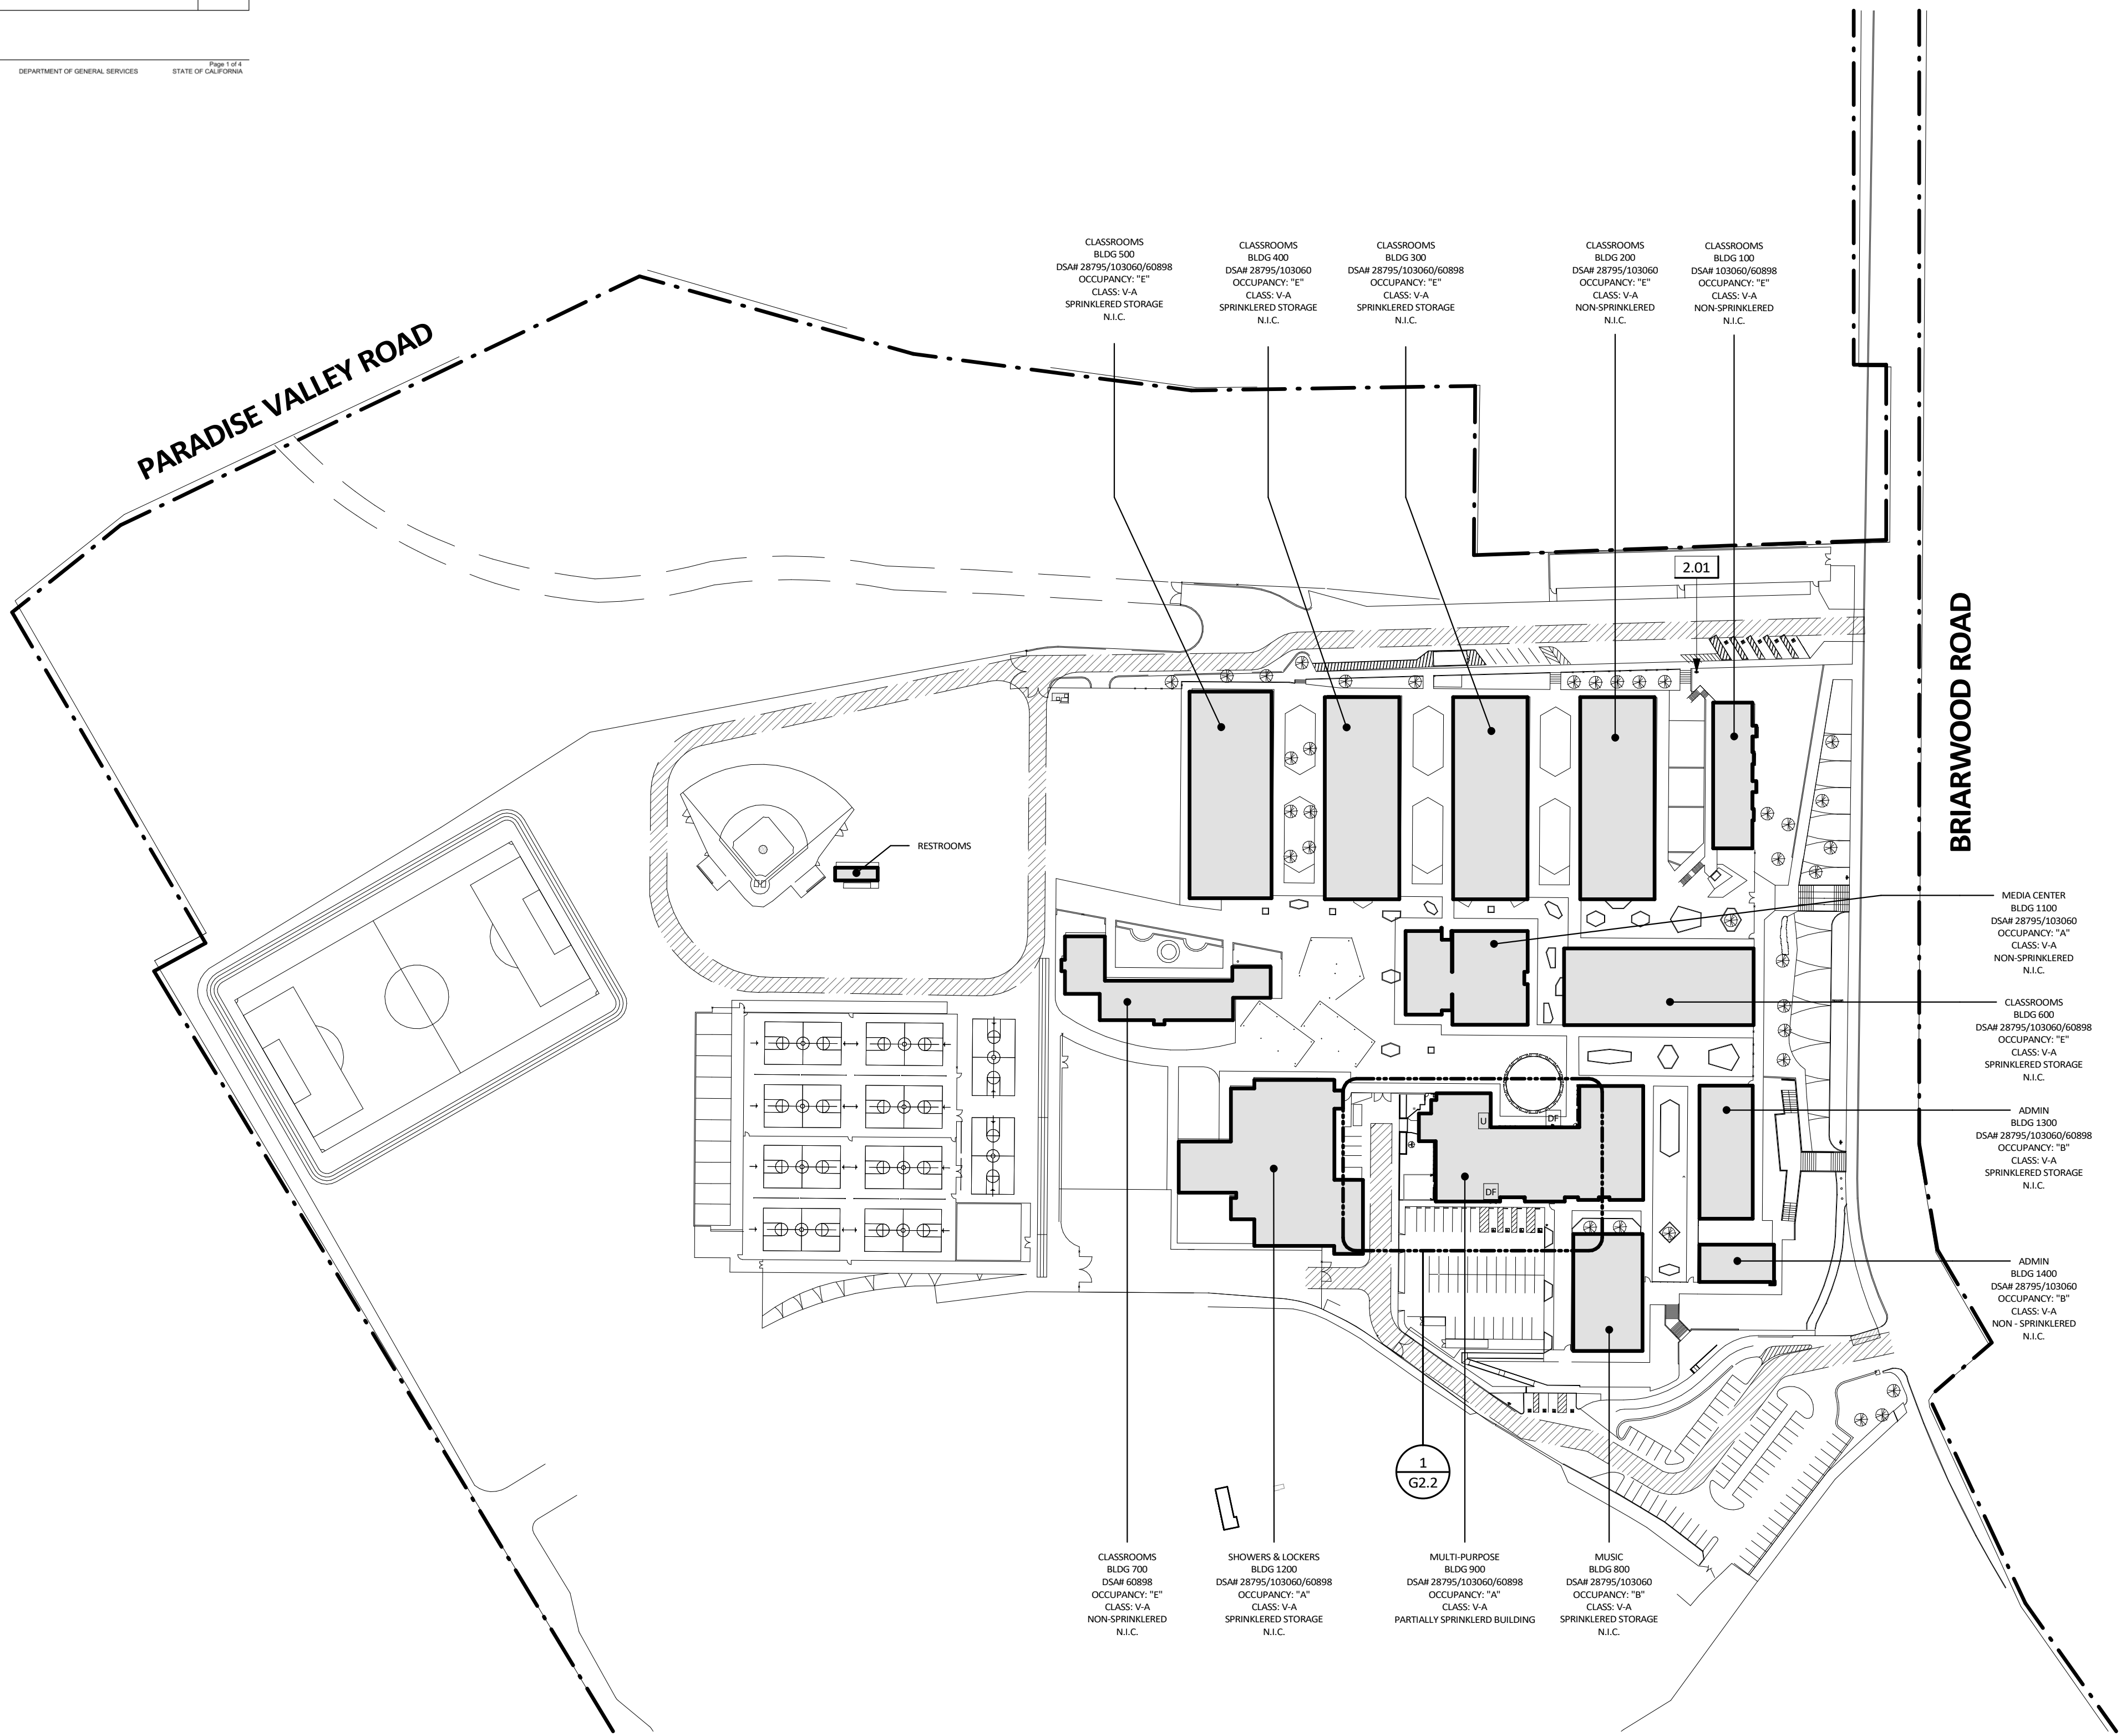

SITE NOTES


- CONTRACTORS TO FIELD VERIFY ALL DIMENSIONS
- REFER TO SHEET G-1.0 FOR PROJECT DESCRIPTION
- REFER TO GENERAL NOTES ON SHEET G1.1 - G1.3 FOR ADDITIONAL INFORMATION AND SITE ACCESSIBILITY NOTES
- ALL ITEMS ARE (E) U.O.N.
- ANYTIME A BUILDING IS OCCUPIED, THE MEANS OF EGRESS SHALL BE ILLUMINATED AT AN INTENSITY OF NOT LESS THAN 1 FOOTCANDLE AT THE WALKING SURFACE (CFC 1006.1 & 1006.2)
- PATH OF TRAVEL (P.O.T.) AS INDICATED IS A BARRIER FREE ACCESS ROUTE WITHOUT ANY ABRUPT VERTICAL CHANGES EXCEEDING 1/2" BEVELED AT 1:2 MAXIMUM SLOPE, EXCEPT THAT LEVEL CHANGES DO NOT EXCEED 1/4" VERT. AND IS AT LEAST 48" WIDE, SURFACE IS SLIP RESISTANT, STABLE, FIRM AND SMOOTH
CROSS-SLOPE DOES NOT EXCEED 2% AND SLOPE IN THE DIRECTION OF TRAVEL IS LESS THAN 5% UNLESS OTHERWISE INDICATED. (P.O.T.) SHALL MAINTAIN FREE OF OVERHANGING OBSTRUCTIONS TO 80" MINIMUM AND PROTRUDING OBJECTS GREATER THAN 4" PROJECTION FROM WALL AND ABOVE 27" AND LESS THAN 80". ARCHITECT HAS VERIFIED THAT ALL BARRIERS IN THE PATH OF TRAVEL HAVE BEEN REMOVED OR WILL BE REMOVED UNDER THIS PROJECT, AND PATH OF TRAVEL COMPLIES WITH CBC 11B-202.4.
- PEDESTRIAN ACCESS TO PUBLIC RIGHT OF WAY NOT REQUIRED PER 2022 CBC 11B 206.2.1 EXC. 2

SITE LEGEND

- PROPERTY LINE
- AREA OF WORK
- (E) FIRE LANE
- (E) TREE TO REMAIN - PROTECT IN PLACE
- (E) ACCESSIBLE UNISEX STAFF RESTROOM - PER DSA #A28795
- (E) ACCESSIBLE DRINKING FOUNTAIN - PER DSA #A28795

KEYNOTES

- 2.01 (E) FIRE HYDRANT - PROTECT IN PLACE

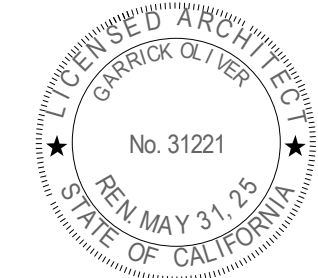

BOARD OF EDUCATION

oBr/ARCHITECTURE
2419 EL CAJON BLVD, SAN DIEGO, CA 92104

CODE SITE ANALYSIS PLAN

SAN DIEGO UNIFIED SCHOOL DISTRICT
KITCHEN MODIFICATIONS GROUP 6
BELL MIDDLE SCHOOL
620 BRIARWOOD RD,
SAN DIEGO, CA 92139
DSA SUBMITTAL SET

PROJECT NO. SDUF-006A	
R.S. A.P.	
FILE NAME	
DATE 03/21/2025	
REVISIONS	SHEET NO.
	G2.1