

FIRE & LIFE SAFETY SITE CONDITIONS SUBMITTAL

Division of the State Architect (DSA) documents referenced within this publication are available on the DSA Forms or DSA Publications webpages.


To facilitate the Division of the State Architect's (DSA) fire and life safety plan review of project site conditions, DSA requires the design professional to provide the following information at time of project submittal for projects consisting of construction of a new campus, construction of new buildings, addition to existing buildings, and for site alternate design means for the department emergency vehicle access, and fire suppression water supply information associated with compliance items 1 through 3 below is to be provided for all project types indicated above. Information associated with items 4 through 7 is to be completed when an alternate means is utilized. Acknowledgement by the school district and signature from the Local Fire Authority (LFA) is only required when an alternate design means is being requested.

The Project Information and Fire & Life Safety Information sections are to be completed for all projects and merged onto the fire access site plan. When an alternate design/means is proposed, all sections on pages 1 and 2 are to be completed and merged on the fire access site plan.

For additional information refer to the instructions at the end of this form and DSA Policy PL 09-01: Fire Flow for Buildings.

| PROJECT INFORMATION | | | |
|--|-----------------------------------|-------------------------------|------------------------------------|
| School District/County: SAN DIEGO UNIFIED SCHOOL DISTRICT | | | |
| Project Name/Address: CLAIREMONT HIGH SCHOOL KITCHEN MODIFICATIONS GROUP 6 | | | |
| Project Address: 4150 Ute Drive, San Diego, CA 92117 | | | |
| FIRE & LIFE SAFETY INFORMATION | | | |
| 1. Has a fire hydrant flow test been performed within the past 12 months? (If yes, provide a copy of the test data.) | Yes <input type="checkbox"/> | No <input type="checkbox"/> | NA <input type="checkbox"/> |
| 2. Have fire flow hydrant water flow test performed as part of the LFA review? | Yes <input type="checkbox"/> | No <input type="checkbox"/> | NA <input type="checkbox"/> |
| 3. Is the project located within a designated fire hazard severity zone (FHSZ) as established by Cal Fire? (If yes, indicate FHSZ classification below.) | Yes <input type="checkbox"/> | No <input type="checkbox"/> | NA <input type="checkbox"/> |
| Refer to the following website for FHSZ locations: Fire Hazard Severity Zones (FireHazardSeverity.com) | Moderate <input type="checkbox"/> | High <input type="checkbox"/> | Very High <input type="checkbox"/> |
| Wildland Interface Area (WIFA) (If any designations are checked, project design must meet the requirements of CBC Chapter 3A.) | | | WIFA <input type="checkbox"/> |

DSO (SA Form 100-001) DIVISION OF THE STATE ARCHITECT DEPARTMENT OF GENERAL SERVICES PAGE 1 OF 4 STATE OF CALIFORNIA

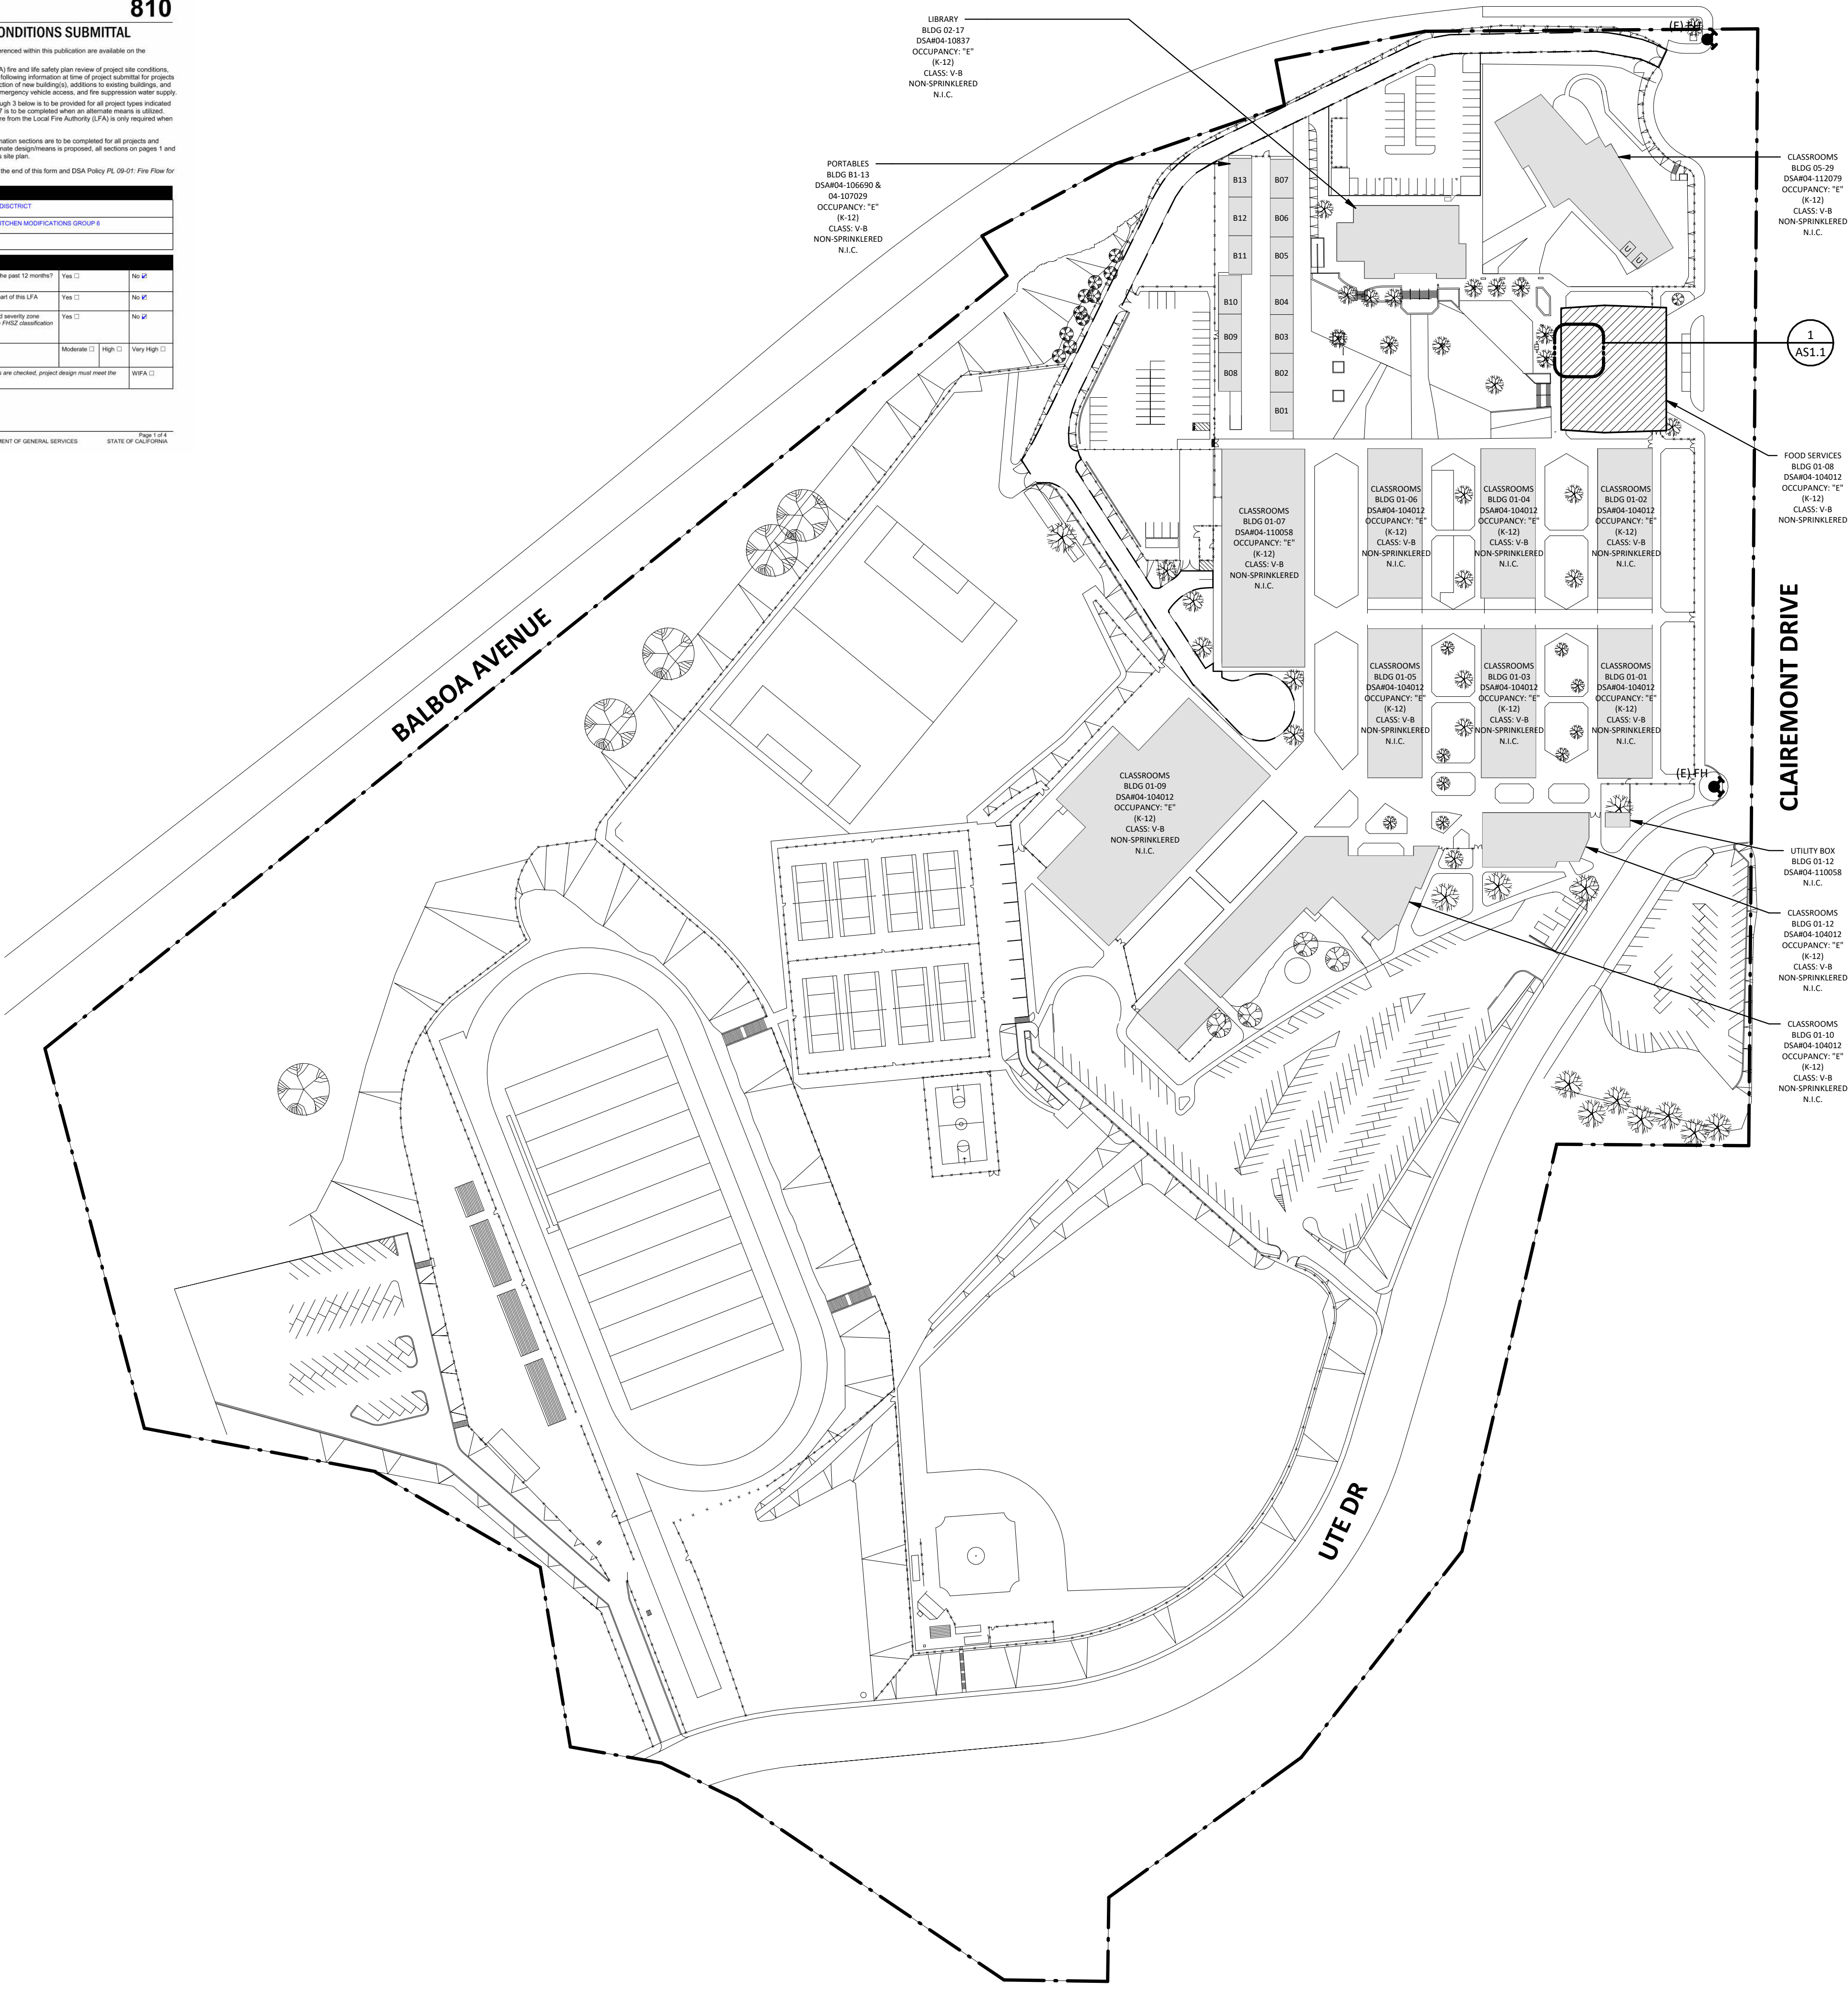

1 OVERALL SITE PLAN
1" = 100'-0"

SITE NOTES

- CONTRACTORS TO FIELD VERIFY ALL DIMENSIONS
- REFER TO SHEET G-1.0 FOR PROJECT DESCRIPTION
- REFER TO GENERAL NOTES ON SHEET G1.1 - G1.3 FOR ADDITIONAL INFORMATION AND SITE ACCESSIBILITY NOTES
- ALL ITEMS ARE (E) U.O.N.
- ANYTIME A BUILDING IS OCCUPIED, THE MEANS OF EGRESS SHALL BE ILLUMINATED AT AN INTENSITY OF NOT LESS THAN 1 FOOTCANDLE AT THE WALKING SURFACE (CFC 1006.1 & 1006.2)
- PATH OF TRAVEL (P.O.T.) AS INDICATED IS A BARRIER FREE ACCESS ROUTE WITHOUT ANY ABRUPT VERTICAL CHANGES EXCEEDING 1/2" BEVELED AT 1:2 MAXIMUM SLOPE, EXCEPT THAT LEVEL CHANGES DO NOT EXCEED 1/4" VERT. AND IS AT LEAST 48" WIDE, SURFACE IS SLIP RESISTANT, STABLE, FIRM AND SMOOTH
CROSS-SLOPE DOES NOT EXCEED 2% AND SLOPE IN THE DIRECTION OF TRAVEL IS LESS THAN 5% UNLESS OTHERWISE INDICATED. (P.O.T.) SHALL MAINTAIN FREE OF OVERHANGING OBSTRUCTIONS TO 80" MINIMUM AND PROTRUDING OBJECTS GREATER THAN 4" PROJECTION FROM WALL AND ABOVE 27" AND LESS THAN 80". ARCHITECT HAS VERIFIED THAT ALL BARRIERS IN THE PATH OF TRAVEL HAVE BEEN REMOVED OR WILL BE REMOVED UNDER THIS PROJECT, AND PATH OF TRAVEL COMPLIES WITH CBC 11B-202.4.
- PEDESTRIAN ACCESS TO PUBLIC RIGHT OF WAY NOT REQUIRED PER 2022 CBC 11B 206.2.1 EXC. 2

SITE LEGEND

- PROPERTY LINE
- (E) EMERGENCY VEHICLE TURN AROUND
- (E) CHAIN LINK FENCE
- SCOPE OF WORK - KITCHEN ONLY
- (E) FH
- (E) FIRE HYDRANT - PROTECT IN PLACE
- (E) ACCESSIBLE UNISEX STAFF RESTROOM - PER DSA A#04-112079



BOARD OF EDUCATION
PREPARED FOR THE
obdARCHITECTURE
2419 EL CAJON BLVD., SAN DIEGO, CA 92104
PREPARED BY THE

OVERALL SITE PLAN
SAN DIEGO UNIFIED SCHOOL DISTRICT
KITCHEN MODIFICATIONS GROUP 6
CLAIREMONT HIGH SCHOOL
4150 UTE DR, SAN DIEGO, CA 92117
DSA SUBMITTAL SET

PROJECT NO. SDUF-006A
R.S. A.P.
FILE NAME
DATE 02/20/2025
REVISIONS
SHEET NO.
AS1.0