



5/1/2025 7:13:40 PM Autodesk Docs\\NSD Facilities - Freezer Replacement\\NSD - Freezer Replacement_P25.rvt

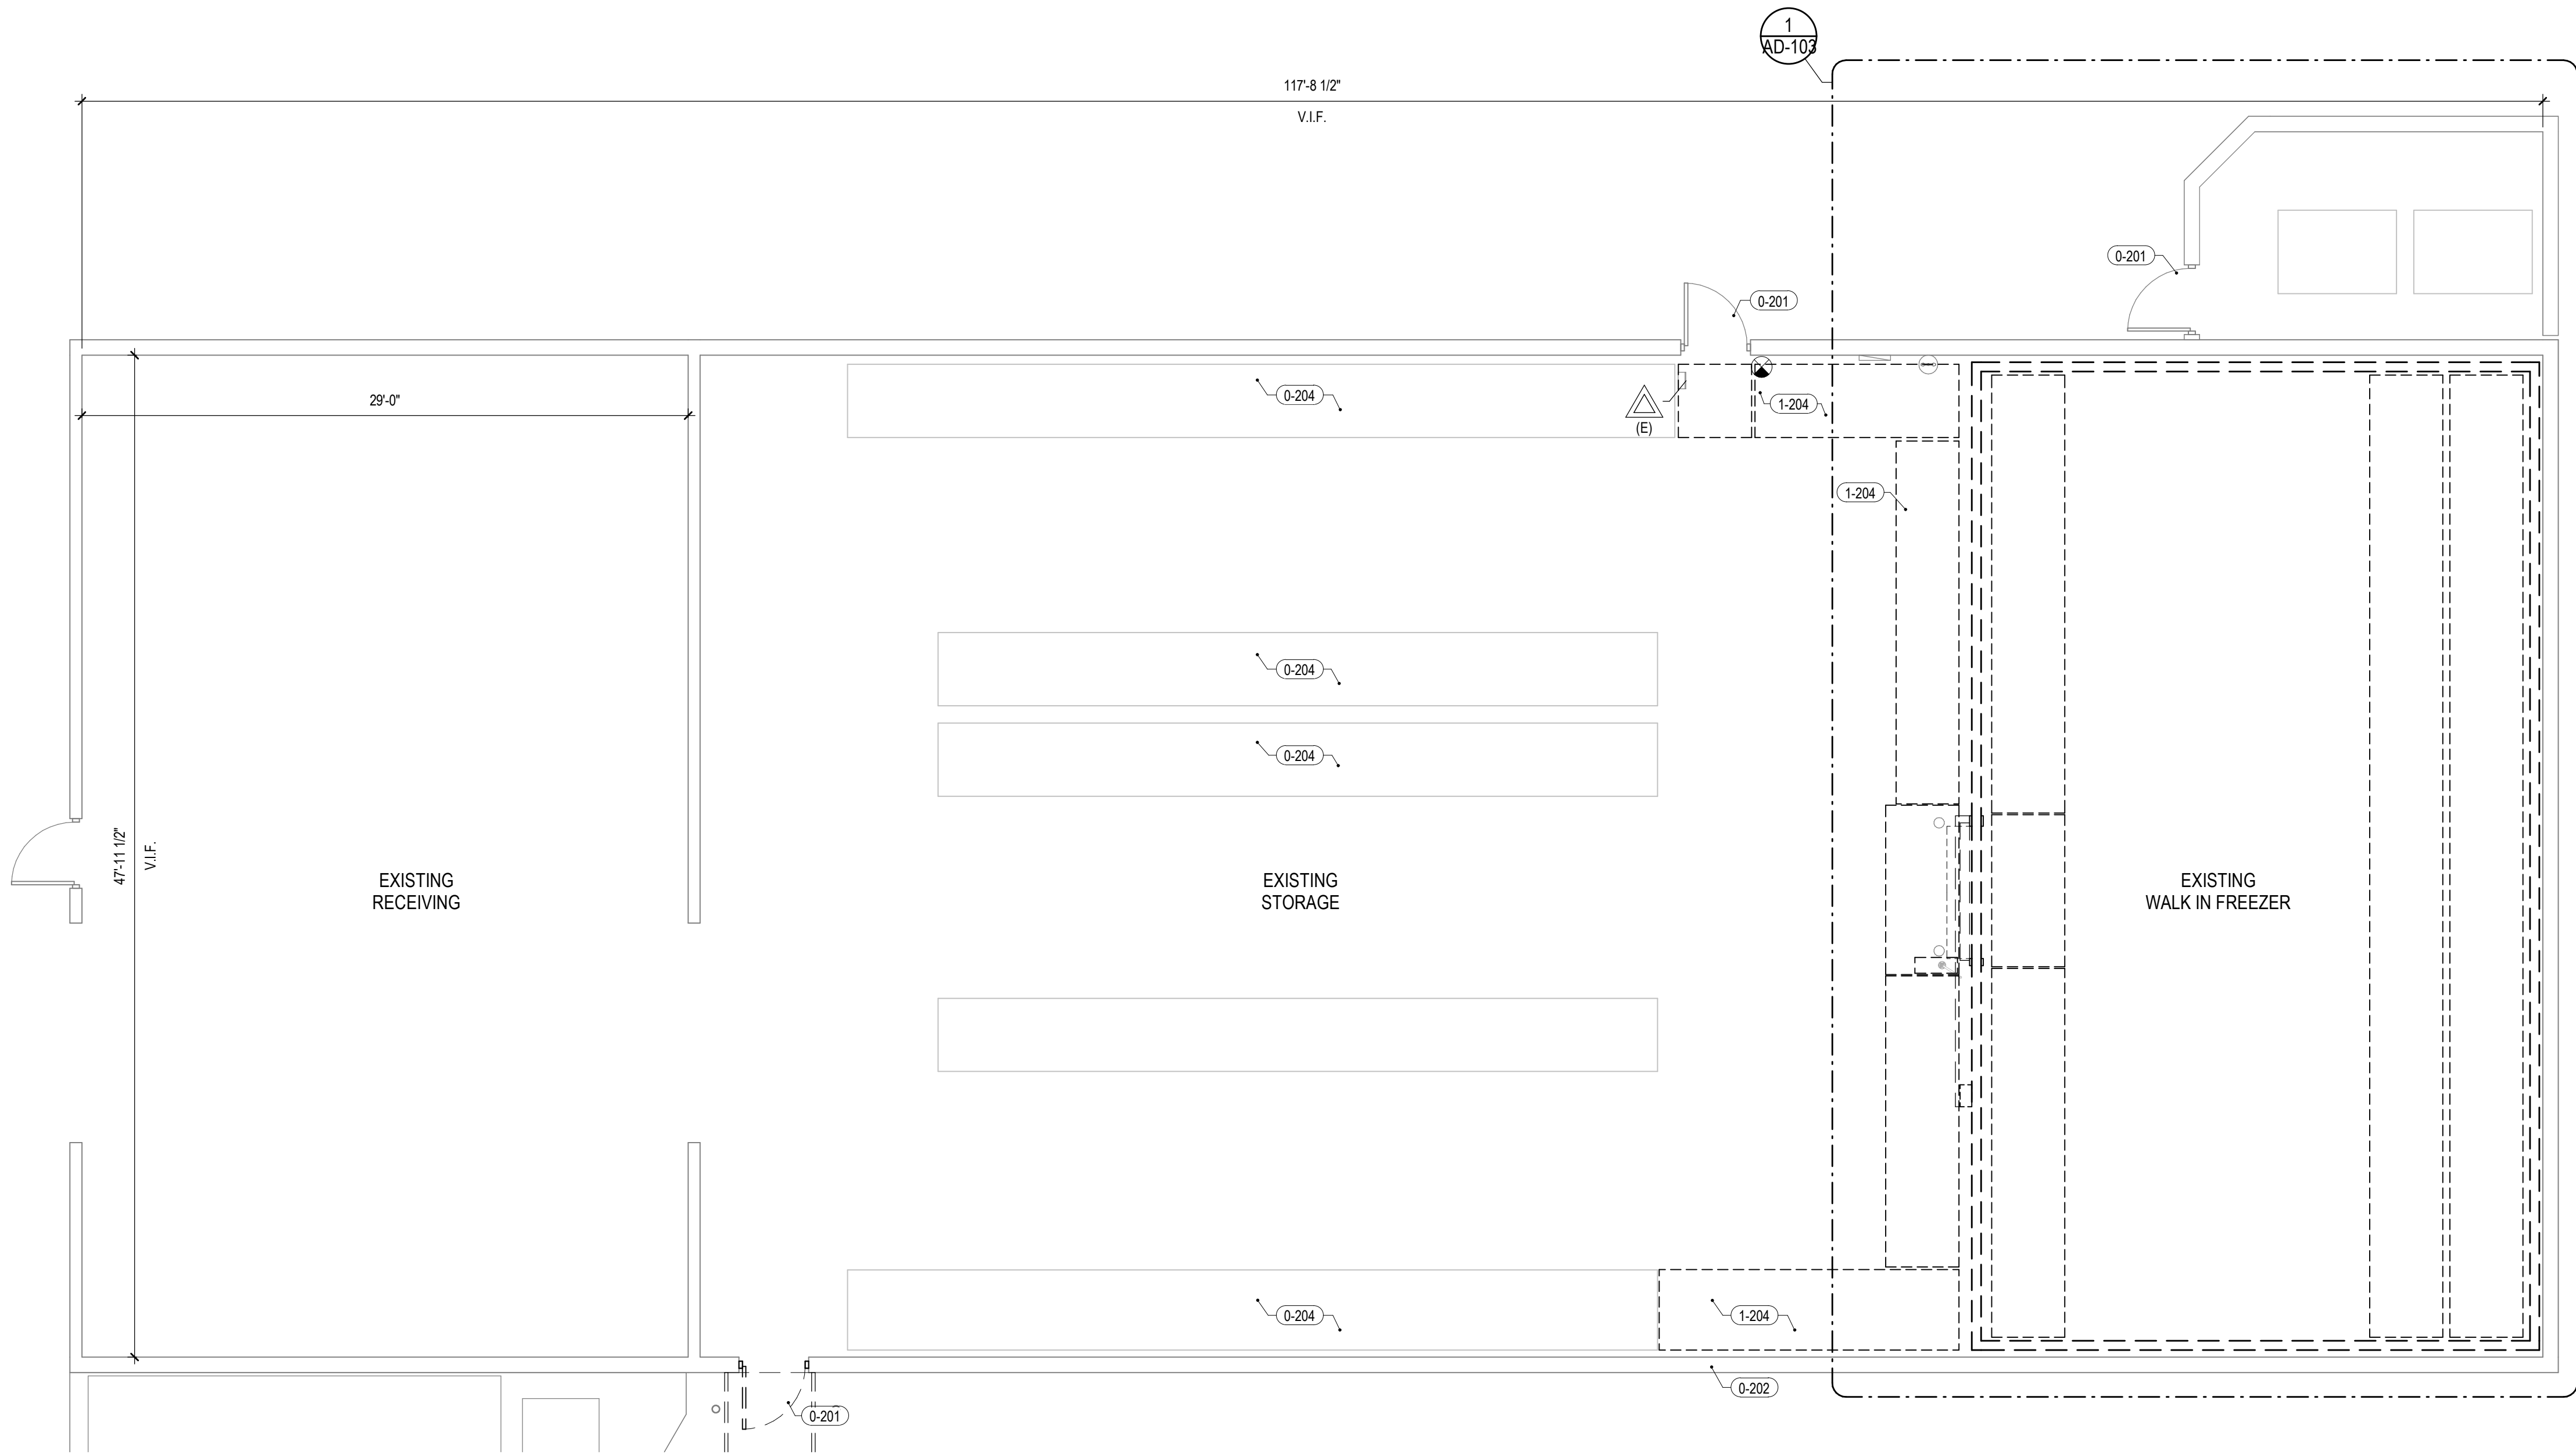

DEMOLITION WAREHOUSE FLOOR PLAN

SCALE:
3/16" = 1'-0"

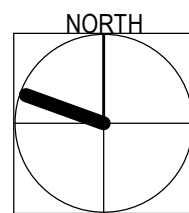

1

LEGEND

- EXISTING WORK TO REMAIN
- EXISTING WORK TO BE DEMOLISHED
- EXISTING FIRE EXTINGUISHER
- EXIT SIGN
- EXISTING FLOOR DRAIN
- EXITING BOLLARD
- EXISTING ELECTRICAL PANEL
- EXISTING EYEWASH STATION
- EXISTING FIRE EXTINGUISHER (E)

KEYNOTES

- 0-201 EXISTING DOOR TO REMAIN, PROTECT IN PLACE. VERIFY DOOR MEETS CBC 11B-404.2.9 FOR OPENING FORCE AND CBC 11B-404.2.8 FOR CLOSING SPEED. DOOR HARDWARE TO BE REPLACED TO MAKE COMPLIANT.
- 0-202 EXISTING WAREHOUSE WALLS TO REMAIN, PROTECT IN PLACE.
- 0-204 EXISTING STORAGE RACKS TO REMAIN, PROTECT IN PLACE.
- 1-204 EXISTING STORAGE RACKS ADJACENT TO FREEZER TO BE CAREFULLY DISASSEMBLED AND REMOVED, STORE FOR RE-USE.

PREPARED FOR THE
BOARD OF EDUCATION
NATIONAL SCHOOL DISTRICT
NATIONAL CITY, CALIFORNIA

PREPARED BY
SGPA ARCHITECTURE
AND PLANNING

DEMOLITION WAREHOUSE FLOOR PLANS

**CENTRAL WAREHOUSE
FREEZER REPLACEMENT**
FREEZER REPLACEMENT
1400 N AVENUE
NATIONAL CITY, CA 91960

SUBMITTALS / REVISIONS		
#	ISSUE	DATE
1	DSA SUBMITTAL V1	03/19/2025
2	DSA BACKCHECK	04/30/2025

**BID SET 5/1/2025
NOT FOR
CONSTRUCTION
PROJECT STILL IN
REVIEW**

PROJECT NO. 22439-E-02
SHEET NO.

AD-102

©SGPA 2025

DSA

CONSULTANT

STAMP