


**1 ENLARGED ROOF PLAN - NEW**  
1/4" = 1'-0"

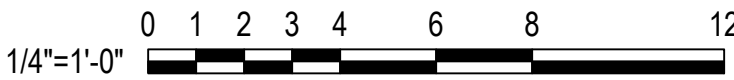

GENERAL NOTES		KEYNOTES	
1. INSULATE REFRIGERANT SUCTION LINE. PROVIDE ALUMINUM JACKETING OVER REFRIGERANT PIPING INSULATION.		1 APPROXIMATE LOCATION OF CU ON ROOF. LOCATED MIN. 10' FROM EDGE OF ROOF AND AWAY FROM OTHER EXISTING EQUIPMENT.	
		2 OUTLINE OF COLD BOX BELOW.	

**COFFMAN**  
ENGINEERS  
1455 Fresno Rd., Suite 600  
San Diego, CA 92108  
ph 619.232.4673  
www.coffman.com

DSA

CONSULTANT

FOR DSA REVIEW ONLY -  
NOT FOR CONSTRUCTION

CONSULTANT

ARCHITECT/CONSULTANT

SAN DIEGO UNIFIED SCHOOL DISTRICT

PREPARED FOR THE  
BOARD OF EDUCATION

PREPARED BY THE  
obr/ARCHITECTURE  
2419 EL CAJON BLVD, SAN DIEGO, CA 92104

ENLARGED ROOF PLAN - NEW

SAN DIEGO UNIFIED SCHOOL DISTRICT  
KITCHEN MODIFICATIONS GROUP 6  
CLAIREMONT HIGH SCHOOL  
4150 LITE DR, SAN DIEGO, CA 92117  
BID SET

PROJECT NO. SDUF-006

DATE 04/12/25

REVISIONS

SHEET NO.  
**M4.1**