


5/1/2025 7:13:42 PM Autodesk Docs\\NSD\\Facilities - Freezer Replacement\\NSD - Freezer Replacement_V25.rvt

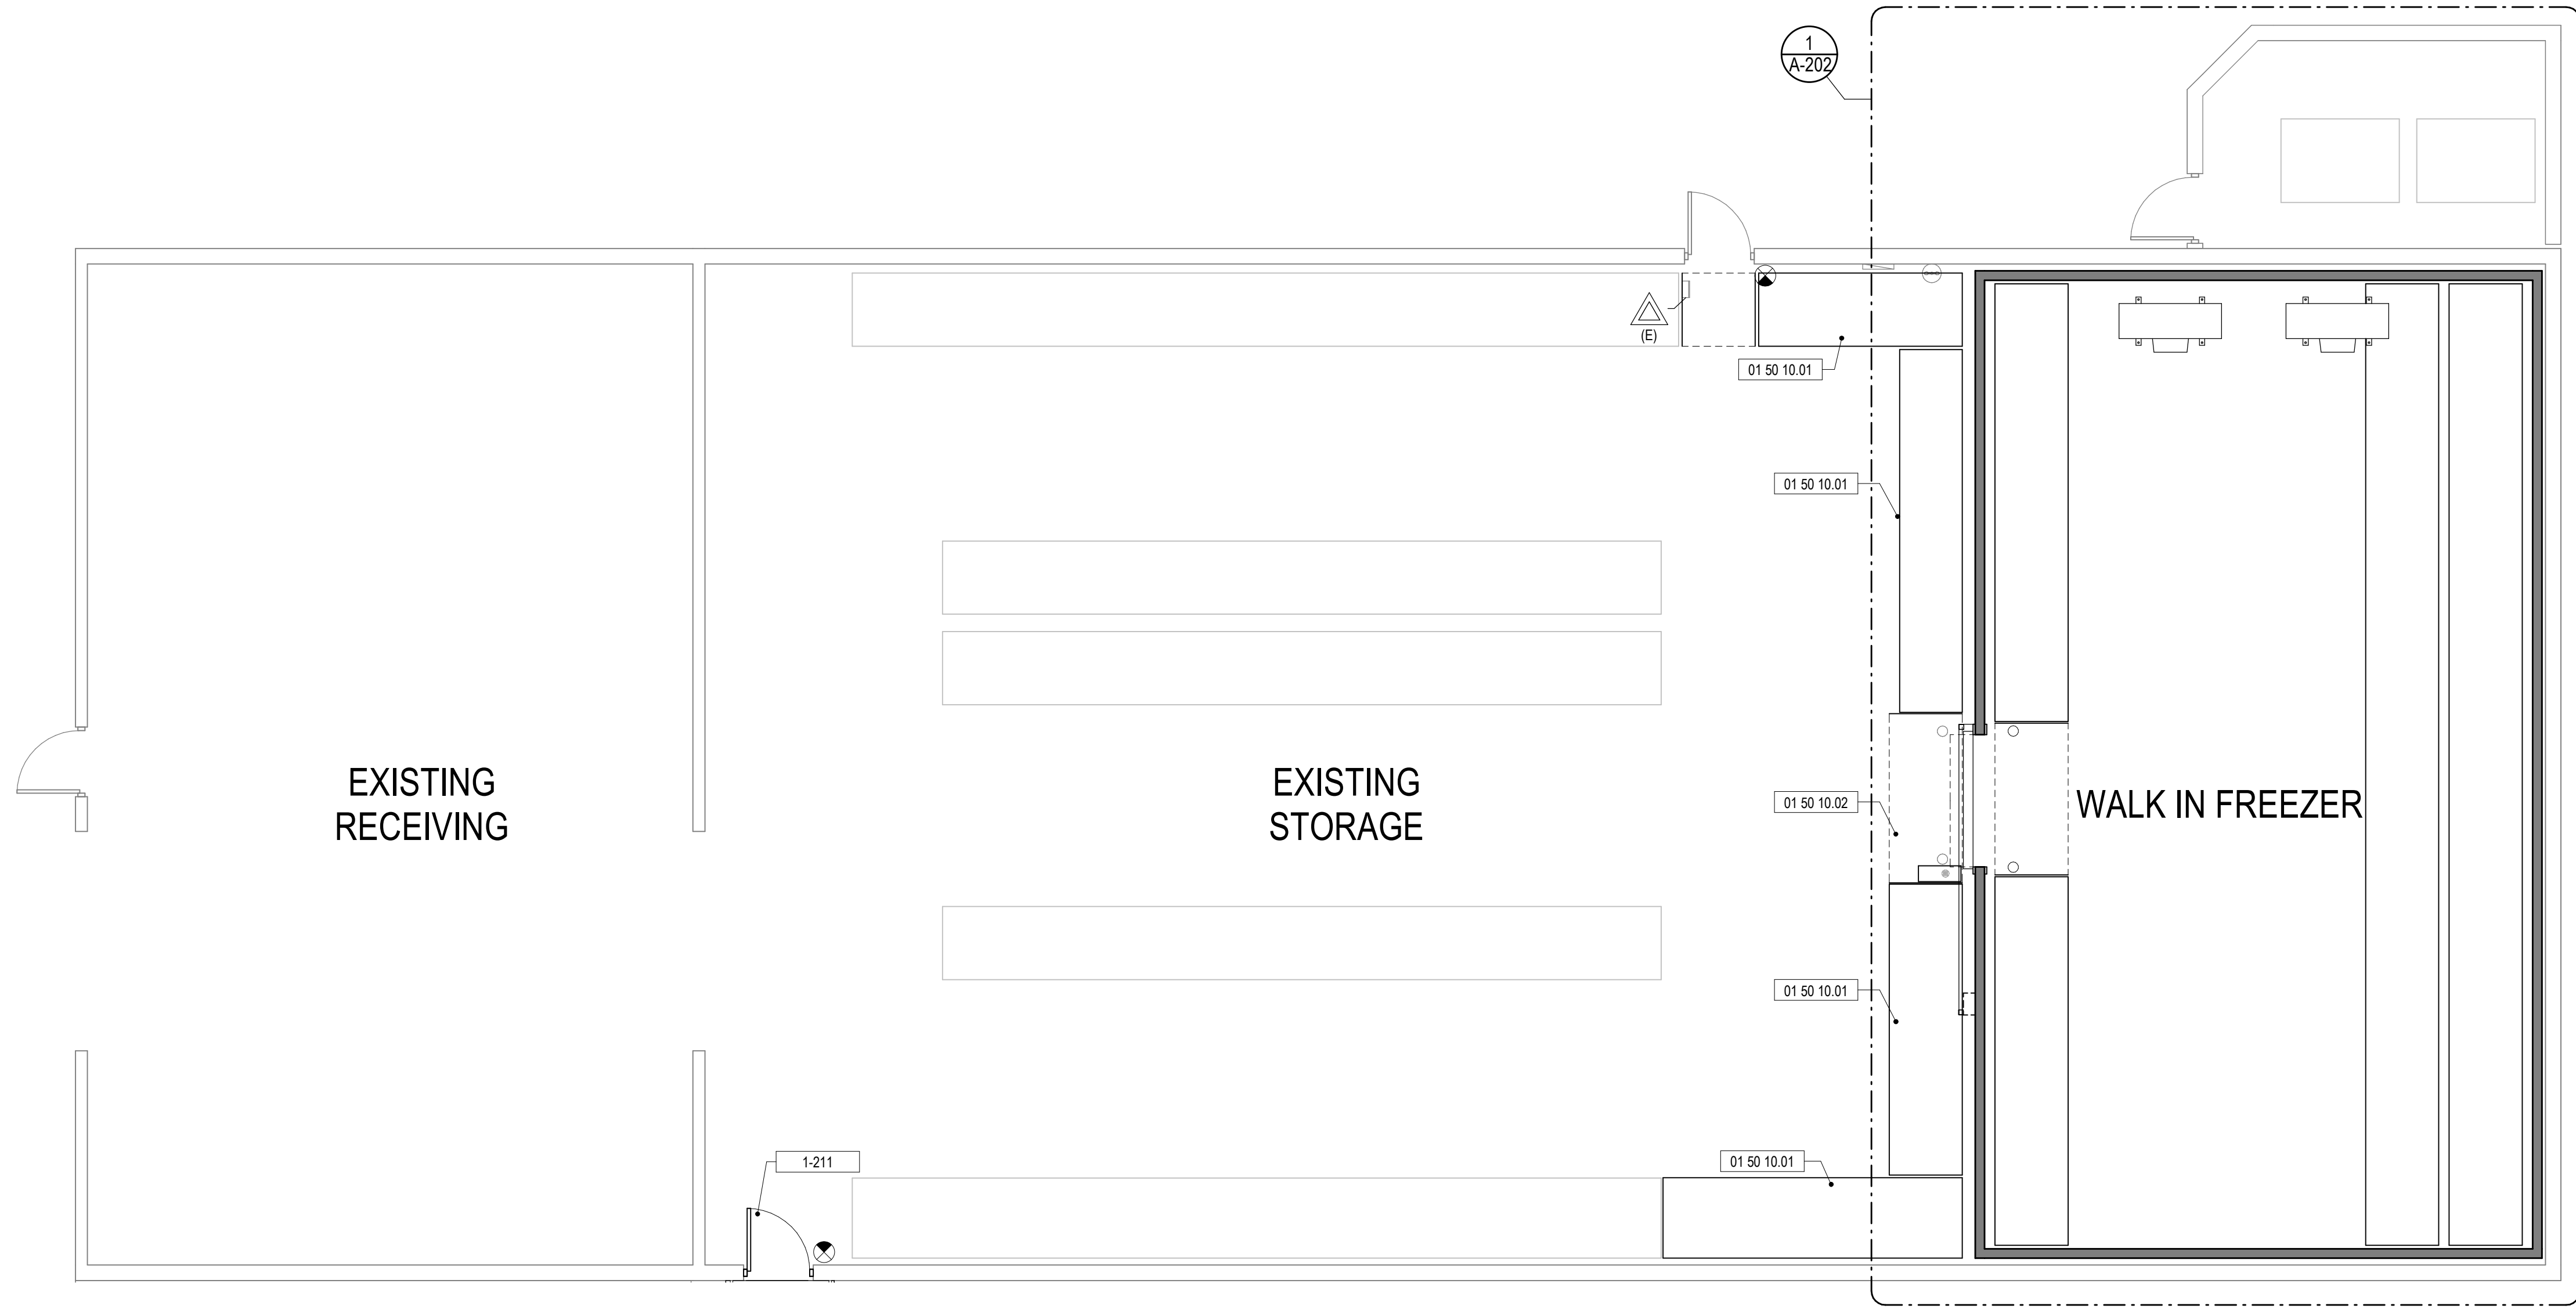

WAREHOUSE FLOOR PLAN SCALE: 3/16" = 1'-0"

LEGEND

- EXISTING WORK TO REMAIN
- NEW WORK
- EXISTING FLOOR DRAIN
- NEW HSS STEEL COLUMN
- EXISTING BOLLARD
- NEW BOLLARD
- EXISTING ELECTRICAL PANEL
- EXISTING EYEWASH STATION
- EXIT SIGN
- EXISTING FIRE EXTINGUISHER
- NEW COIL UNIT

KEYNOTES

- 01 50 10.01 RE-ASSEMBLE STORAGE RACKS TO MATCH EXISTING CONDITIONS.
- 01 50 10.02 RE-ASSEMBLE OVERHEAD STORAGE RACK TO MATCH EXISTING CONDITIONS.
- 1-211 REMOVE AND REINSTALL EXISTING DOOR TO REVERSE SWING TO SWING OUT TO MEET ACCESSIBLE MANEUVERING CLEARANCES. VERIFY DOOR MEETS CBC 11B-404.2.9 FOR OPENING FORCE AND CBC 11B-404.2.8 FOR CLOSING SPEED. DOOR HARDWARE TO BE REPLACED TO MAKE COMPLIANT.

PREPARED FOR THE
BOARD OF EDUCATION
NATIONAL SCHOOL DISTRICT
NATIONAL CITY, CALIFORNIA

PREPARED BY
SGPA ARCHITECTURE
AND PLANNING

NEW ENLARGED WAREHOUSE LEGEND

**CENTRAL WAREHOUSE
FREEZER REPLACEMENT**

1400 N AVENUE
NATIONAL CITY, CA 91960

#	SUBMITTALS / REVISIONS	
	ISSUE	DATE
1	DSA SUBMITTAL V1	03/19/2025
2	DSA BACKCHECK	04/30/2025

**BID SET 5/1/2025
NOT FOR
CONSTRUCTION
PROJECT STILL IN
REVIEW**

PROJECT NO. 22439-E-02
SHEET NO.

A-201

DSA
CONSULTANT
STAMP