


ENLARGED FREEZER PLAN

SCALE:  
1/4" = 1'-0"

1

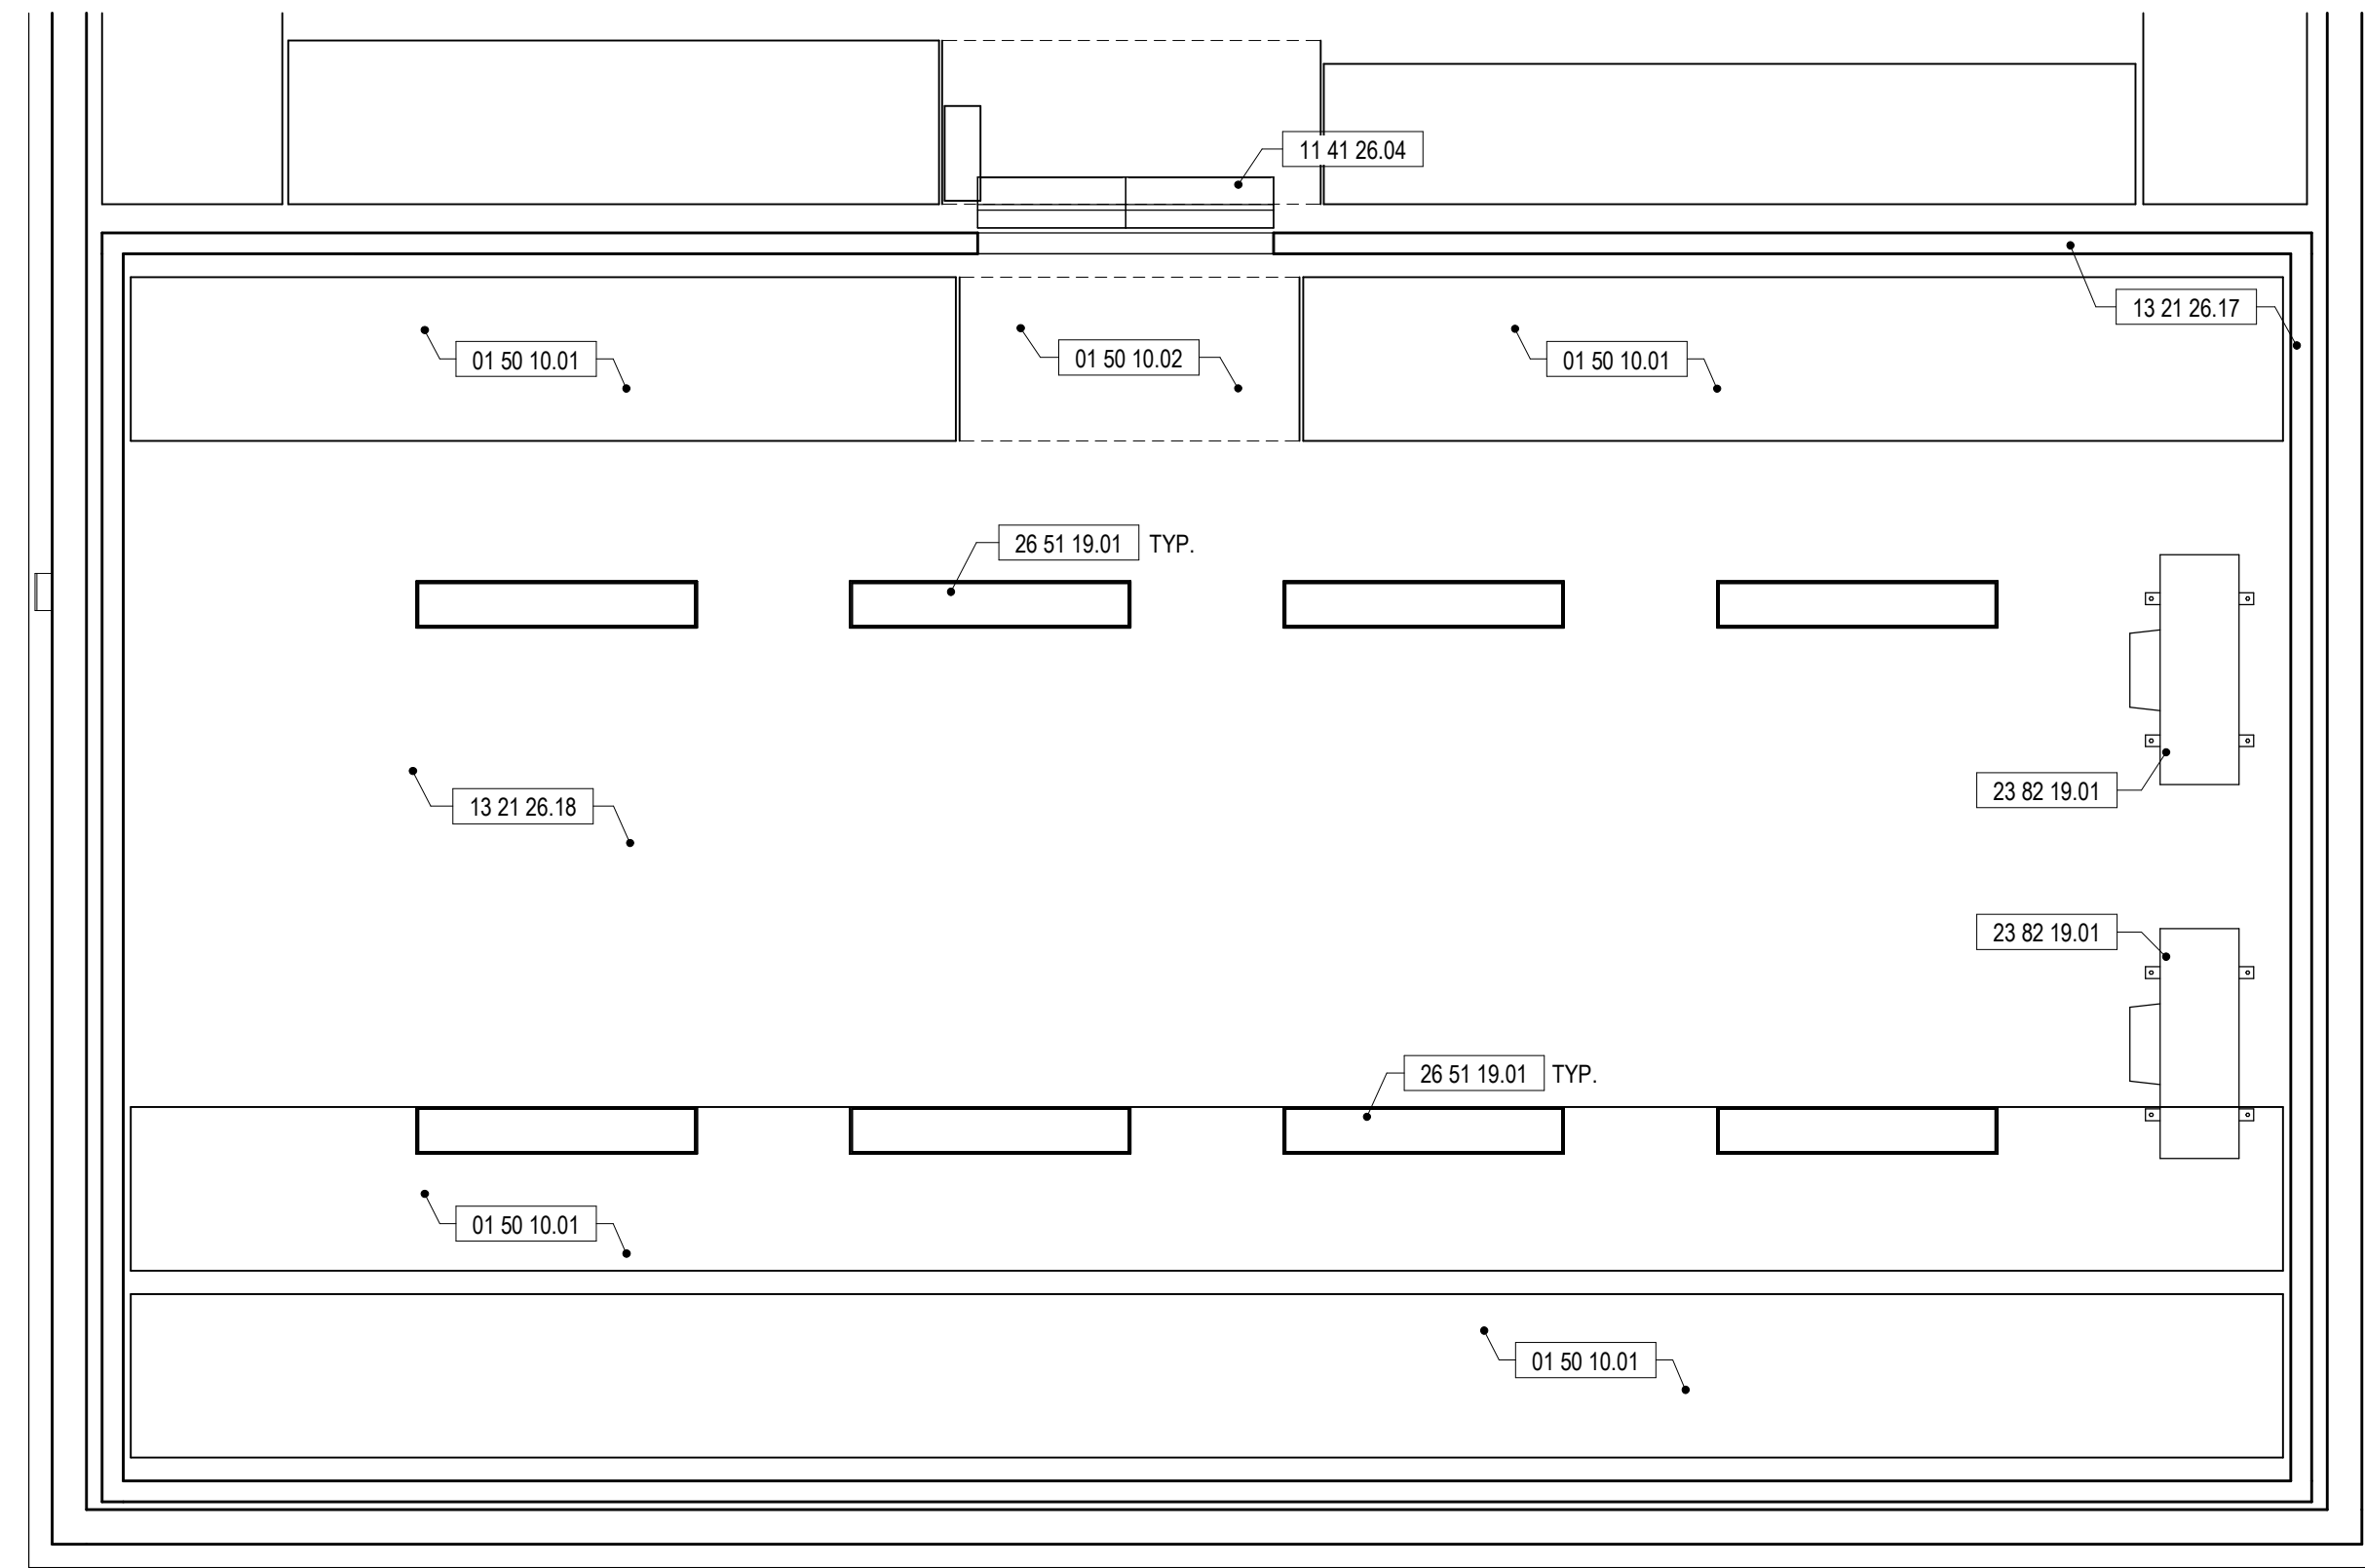

ENLARGED FREEZER CEILING PLAN

SCALE:  
1/4" = 1'-0"

2

## LEGEND


- EXISTING WORK TO REMAIN
- NEW WORK
- EXISTING FLOOR DRAIN
- NEW HSS STEEL COLUMN
- EXISTING BOLLARD
- NEW BOLLARD
- EXISTING ELECTRICAL PANEL
- EXISTING EYEWASH STATION
- NEW LIGHT FIXTURE
- NEW AIR CURTAIN FREEZER
- NEW COIL UNIT

## GENERAL NOTES

- ALL PENETRATIONS TO BE SEALED AT NEW WALK-IN FREEZER AND EXISTING WAREHOUSE WALLS.

## KEYNOTES

- 0-201 EXISTING DOOR TO REMAIN, PROTECT IN PLACE. VERIFY DOOR MEETS CBC 11B-404.2.9 FOR OPENING FORCE AND CBC 11B-404.2.8 FOR CLOSING SPEED. DOOR HARDWARE TO BE REPLACED TO MAKE COMPLIANT.
- 0-202 EXISTING WAREHOUSE WALLS TO REMAIN, PROTECT IN PLACE.
- 0-203 EXISTING BOLLARD TO REMAIN, PROTECT IN PLACE.
- 0-401 EXISTING CONDENSING UNIT TO REMAIN, PROTECT IN PLACE.
- 0-502 EXISTING EYEWASH STATION TO REMAIN, PROTECT IN PLACE.
- 0-503 EXISTING FLOOR SINK TO REMAIN, PROTECT IN PLACE.
- 0-603 EXISTING ELECTRICAL PANEL TO REMAIN, PROTECT IN PLACE.
- 01 50 10.01 RE-ASSEMBLE OVERHEAD STORAGE RACKS TO MATCH EXISTING CONDITIONS.
- 01 50 10.02 RE-ASSEMBLE OVERHEAD STORAGE RACK TO MATCH EXISTING CONDITIONS.
- 1-210 REMOVE AND REINSTALL EXISTING CASEWORK, ADJACENT TO NEW WALK-IN FREEZER DOOR.
- 03 30 00.03 PROVIDE WEAR SLAB AND INSULATION LAYER, REFER TO FOOD SERVICE DRAWINGS FOR ADDITIONAL INFORMATION.
- 05 12 00.03 NEW HSS STEEL COLUMN, 3X3X1/16. SEE FOOD SERVICE DRAWINGS FOR ADDITIONAL INFORMATION.
- 05 54 13.01 NEW WALK-IN FREEZER METAL ANGLE WALL PROTECTION, SEE DETAIL 3/A-202
- 11 41 26.04 NEW WALK-IN FREEZER AIR CURTAIN, PER FOOD SERVICE DRAWINGS.
- 13 21 26.17 NEW WALK-IN FREEZER UNIT, REFER TO FOOD SERVICE DRAWINGS FOR ADDITIONAL INFORMATION.
- 13 21 26.18 NEW WALK-IN FREEZER CEILING, REFER TO FOOD SERVICE DRAWINGS FOR ADDITIONAL INFORMATION.
- 23 82 19.01 NEW EVAPORATION COILS, PER FOOD SERVICE DRAWINGS, REFER TO ELECTRICAL FOR POWER INFORMATION AND PLUMBING DRAWINGS FOR REFRIGERANT AND CONDENSATE PIPE INFORMATION.
- 26 51 19.01 NEW STRIP LIGHTS TO MATCH EXISTING TYPICAL, REFER TO ELECTRICAL DRAWINGS FOR ADDITIONAL INFORMATION.

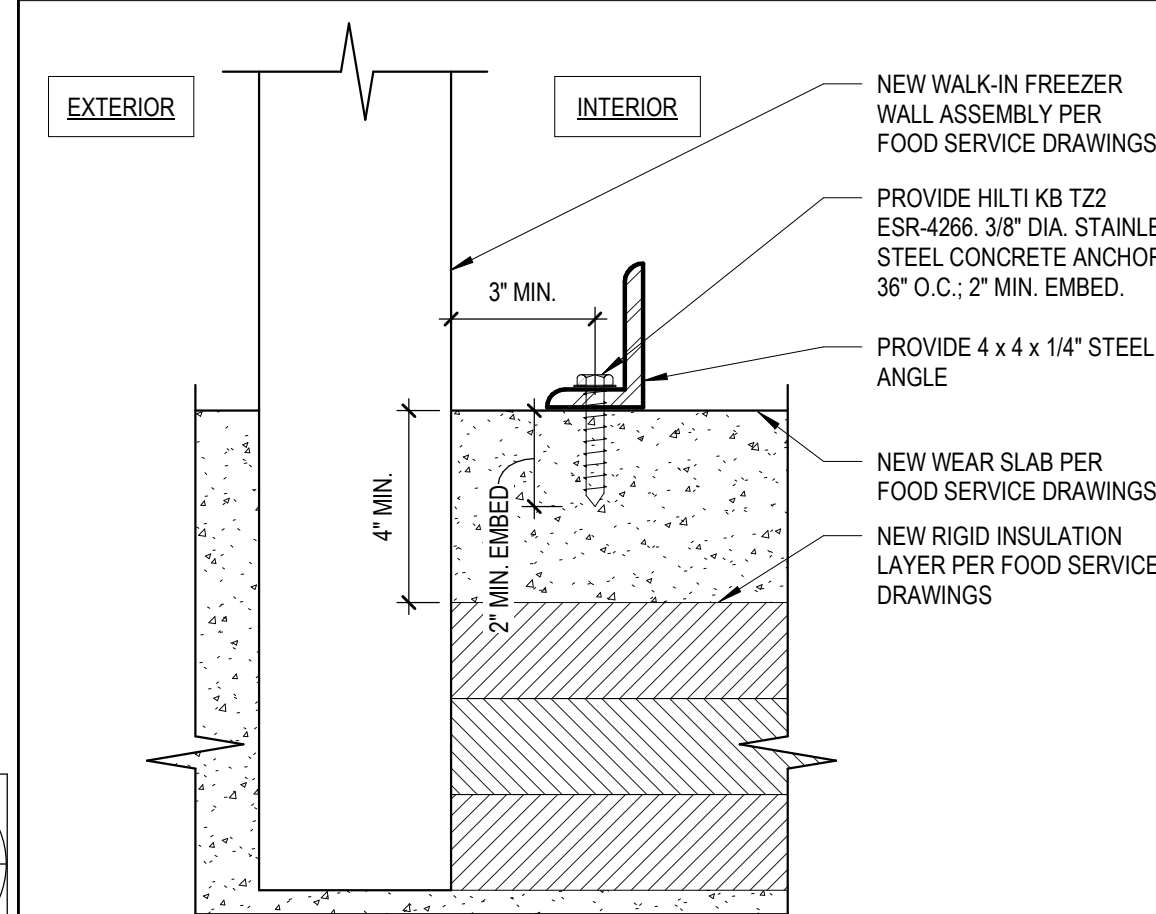

WALK-IN FREEZER ANGLE  
DETAIL

SCALE:  
3" = 1'-0"

3

PREPARED FOR THE

BOARD OF EDUCATION  
NATIONAL SCHOOL DISTRICT  
NATIONAL CITY, CALIFORNIA

PREPARED BY

**SGPA** ARCHITECTURE  
AND PLANNING

NEW ENLARGED FREEZER PLANS

**CENTRAL WAREHOUSE  
FREEZER REPLACEMENT**

FREEZER REPLACEMENT  
1400 N AVENUE  
NATIONAL CITY, CA 91950

SUBMITTALS / REVISIONS		
#	ISSUE	DATE
1	DSA SUBMITTAL V1	03/19/2025
2	DSA BACKCHECK	04/30/2025

**BID SET 5/1/2025  
NOT FOR  
CONSTRUCTION  
PROJECT STILL IN  
REVIEW**

PROJECT NO. 22439-E-02  
SHEET NO.

**A-202**