


PIT PLAN

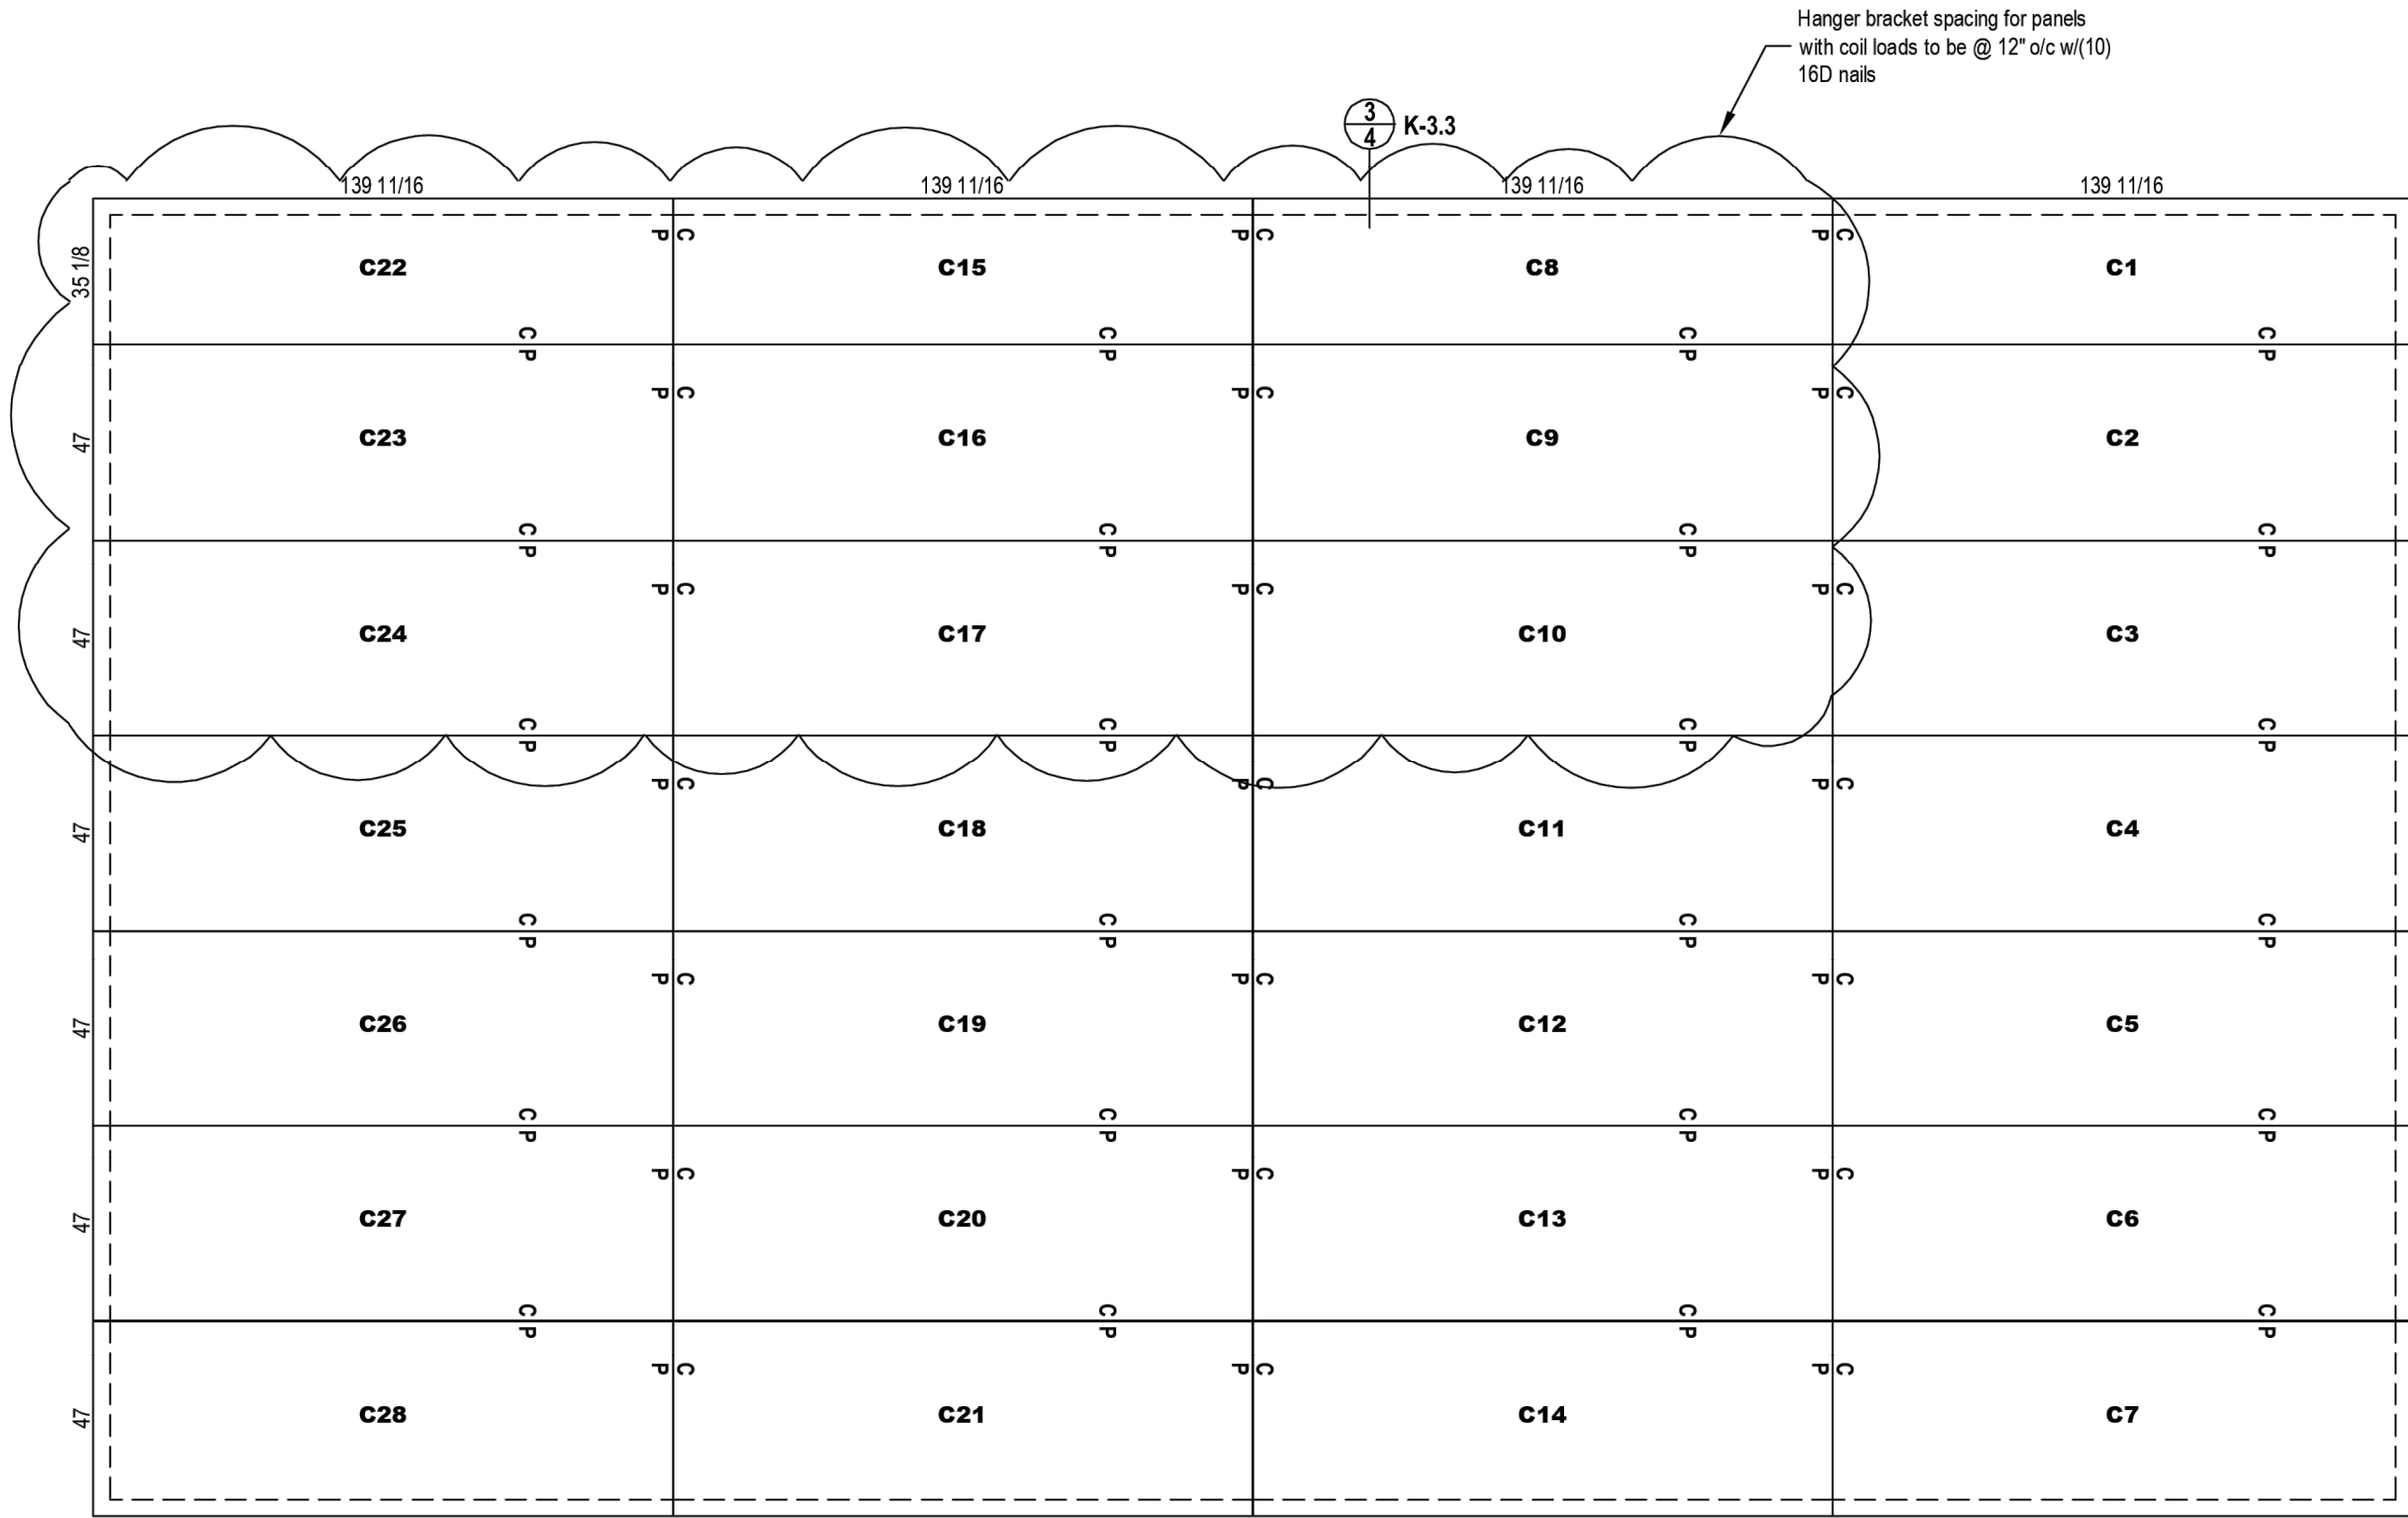


CEILING PANELS

STAMP



851 N. Hickory Ave, Suite 200
Meridan, ID 83642
(208) 345-8941

web: www.tamarackgrove.com
firm #: N/A
Project #: 25-25952

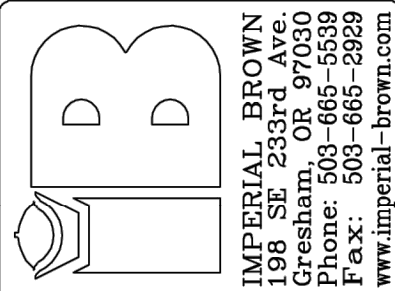

DO NOT SCALE THIS DRAWING
SCALE: 3/16" = 1'-0"
DATE DRAWN: 1/9/2025
DATE PRINTED: 4/16/2025
BY: Kyle Lewis
CHK'D BY:
DRW#: 25-IB-14381-01
BOX: 1 OF 1
SHEET: 3 OF 6

FOOD SERVICE DESIGN GROUP
SAN DIEGO, CA
NATIONAL CITY SCHOOL DISTRICT WAREHOUSE
NATIONAL CITY, CA

25-IB-14381-01

25-IB-14381.0001-05

#	ISSUE	DATE
1	DSA SUBMITTAL V1	03/19/2025
2	DSA SUBMITTAL V2	04/30/2025

**BID SET 5/1/2025
NOT FOR
CONSTRUCTION
PROJECT STILL IN
REVIEW**

PROJECT NO. 2239-E-02
SHEET NO.

K-3.2

FOOD SERVICE WALK-IN FREEZER DRAWING

**CENTRAL WAREHOUSE
FREEZER REPLACEMENT**

1400 N AVENUE
NATIONAL CITY, CA 91950

PREPARED FOR THE

BOARD OF EDUCATION
NATIONAL SCHOOL DISTRICT
NATIONAL CITY, CALIFORNIA

PREPARED BY

**SGPA ARCHITECTURE
AND PLANNING**

©SGPA 2025

STAMP



CONSULTANT

DSA