




PENETRATION ①

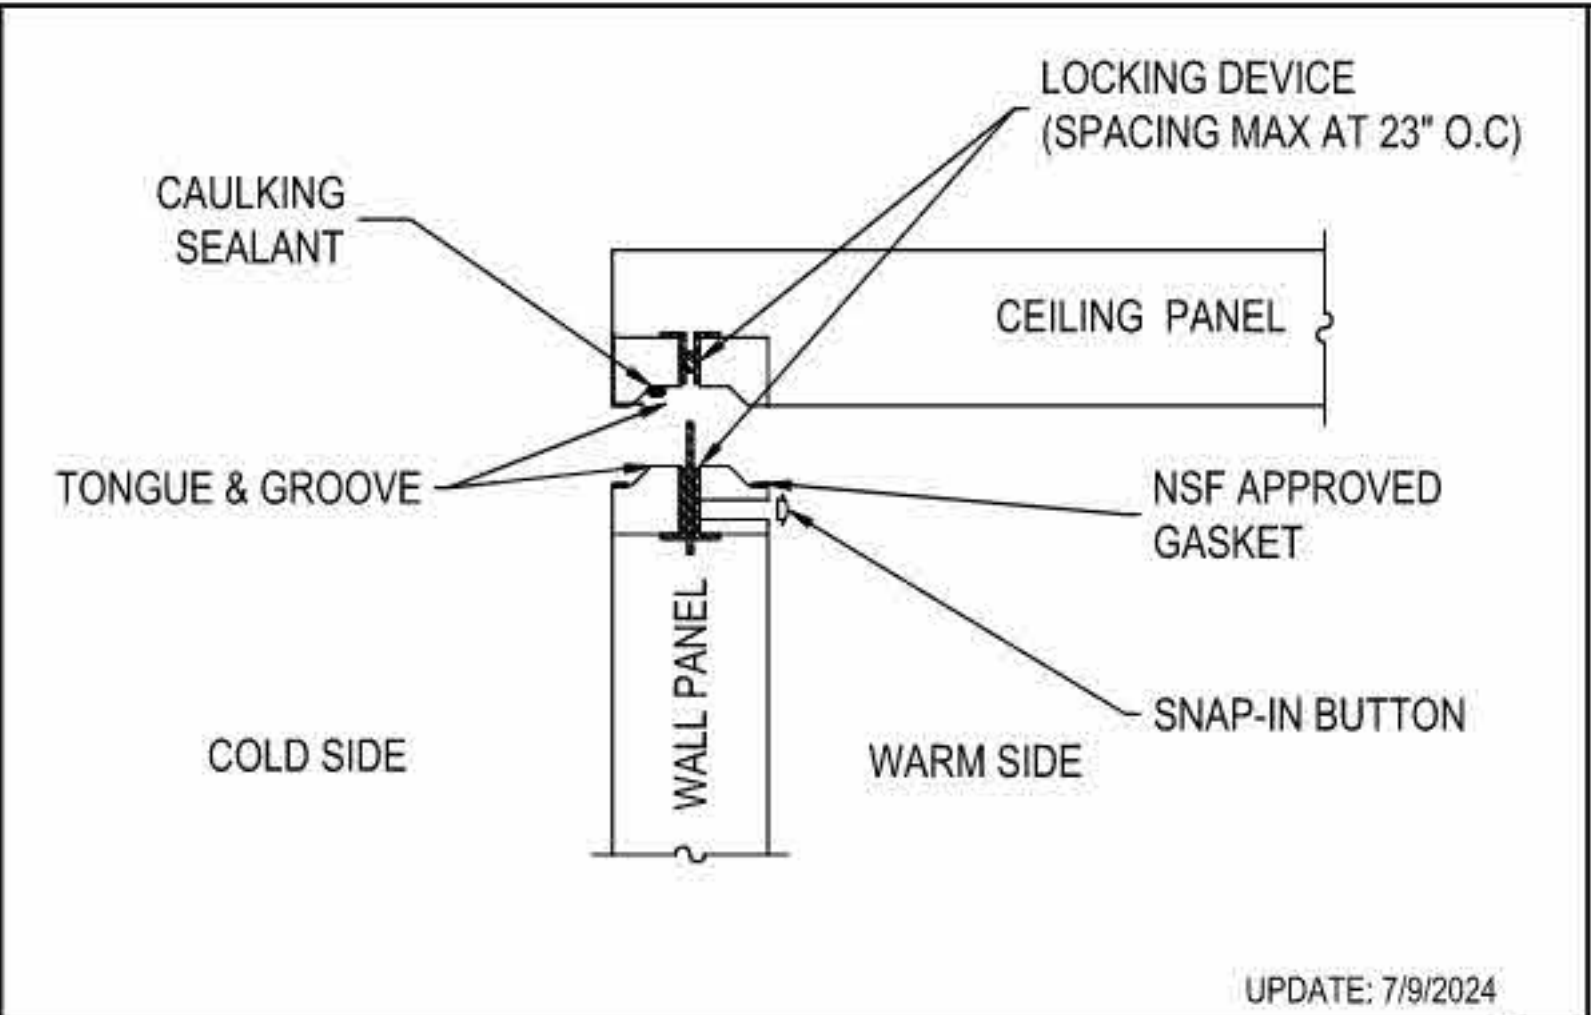


WALL PANEL TO CEILING CONNECTION ②

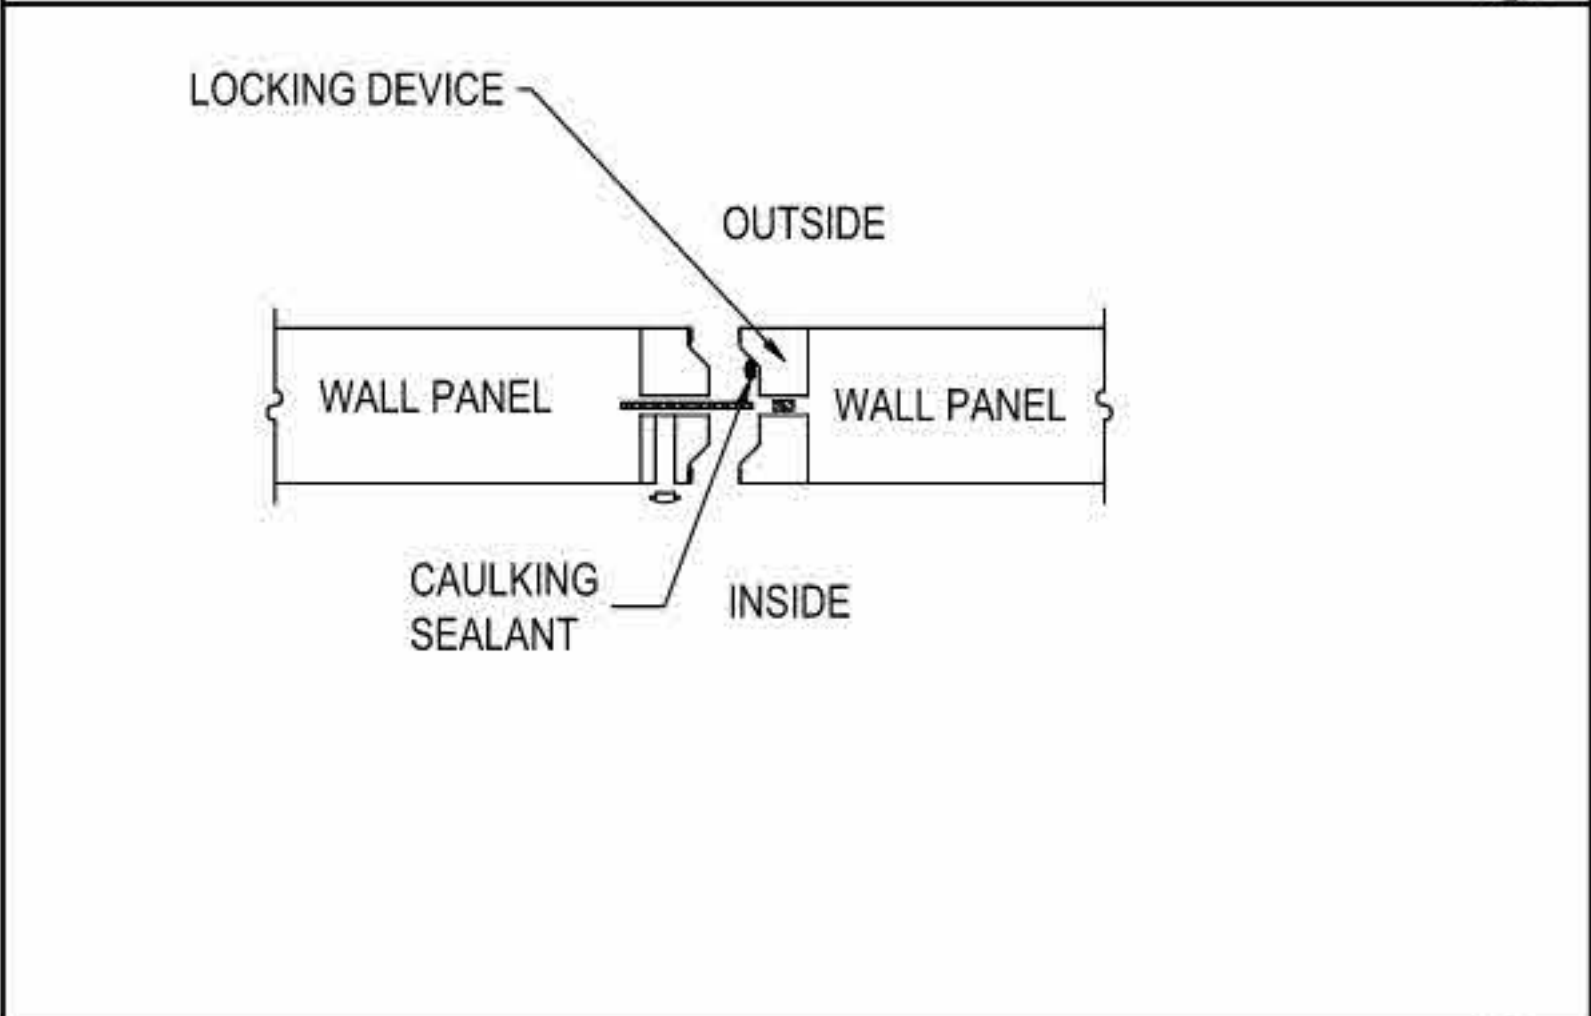

WALL TO WALL CONNECTION ③

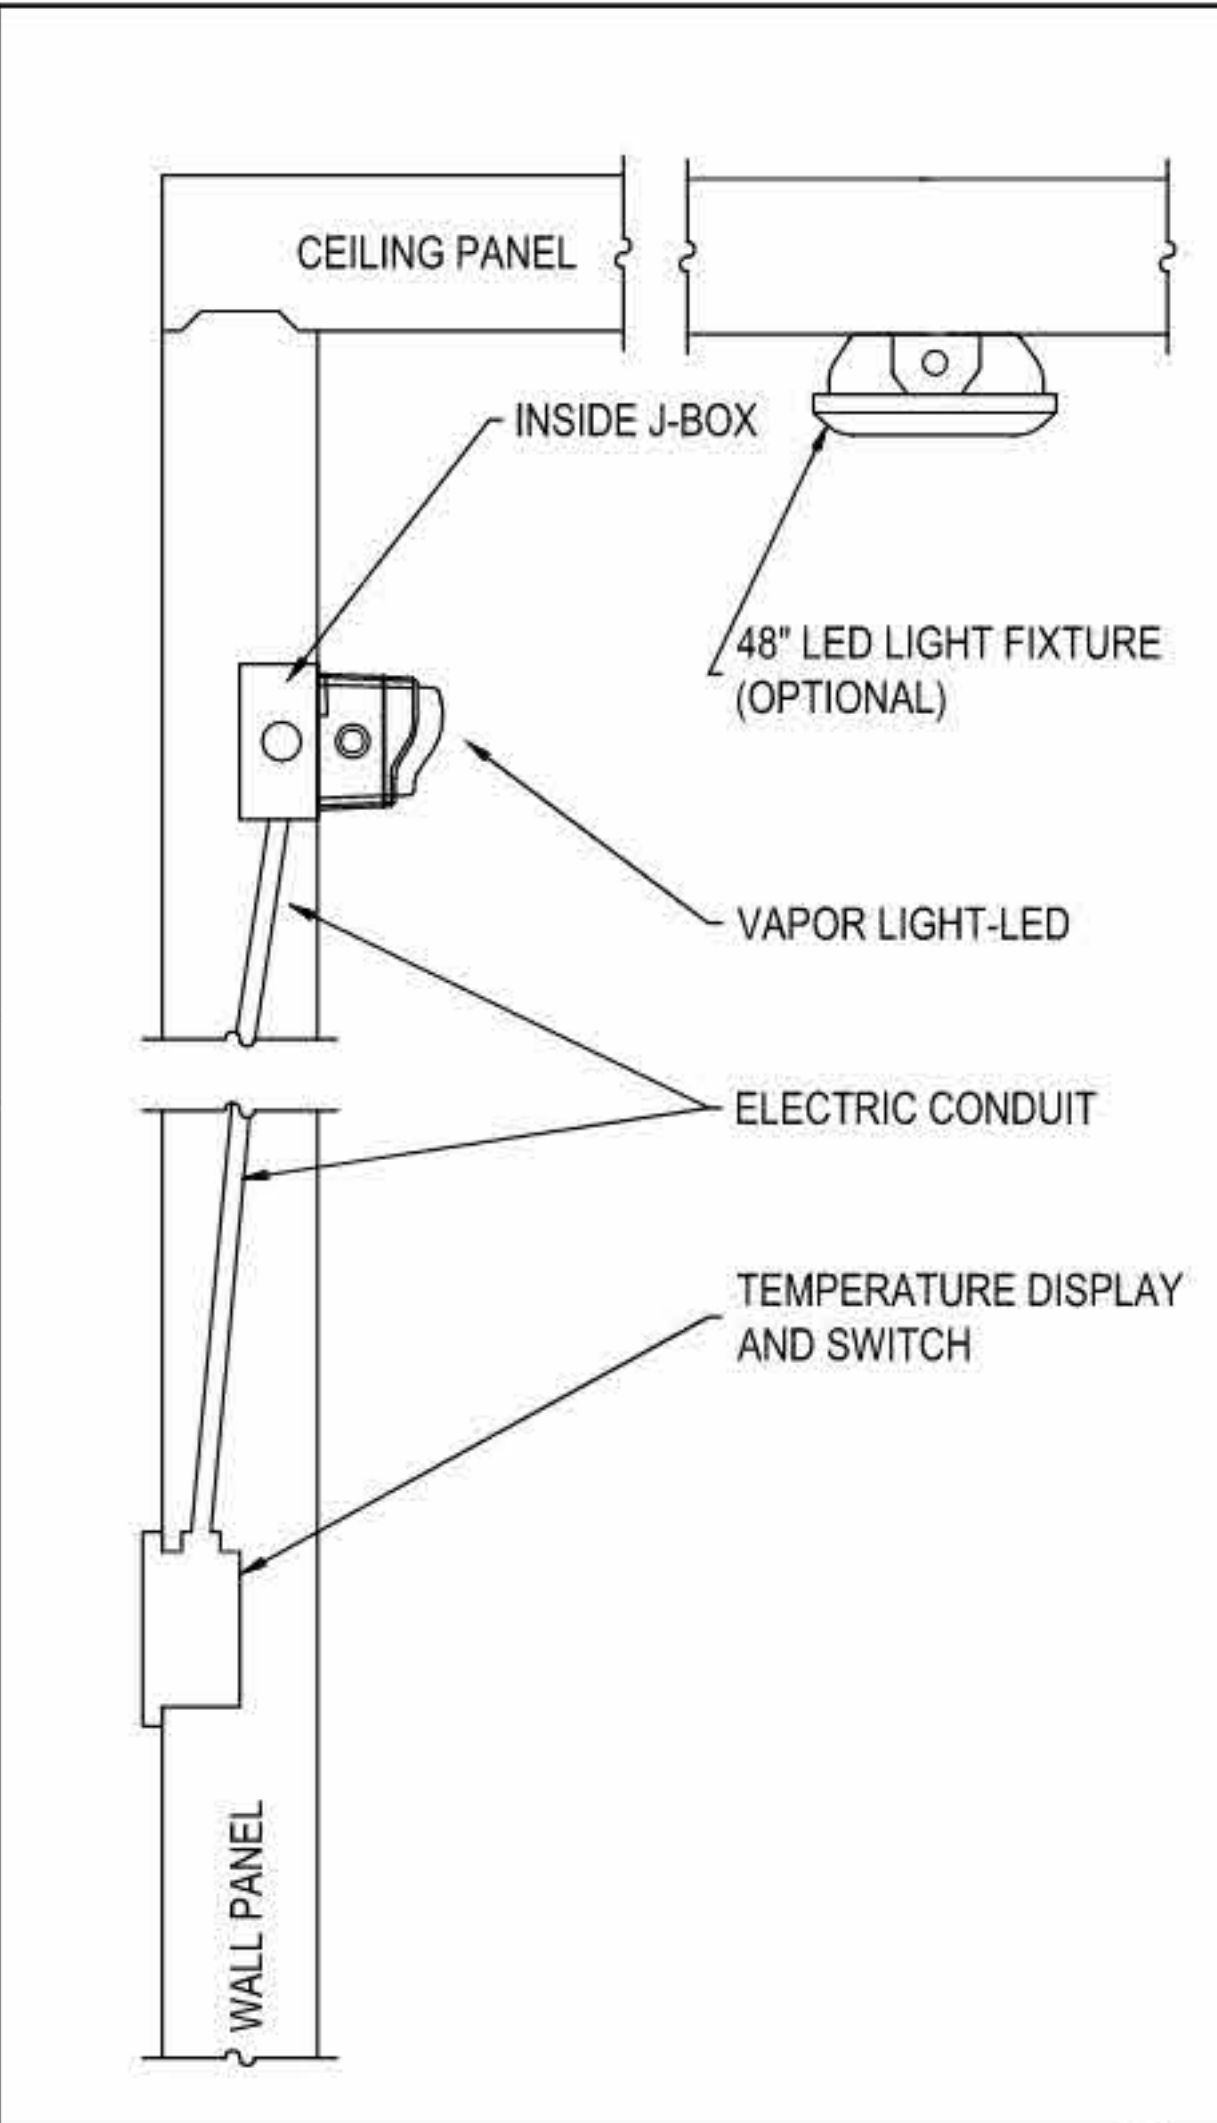

DOOR DETAIL STUB UP CONDUIT ⑥

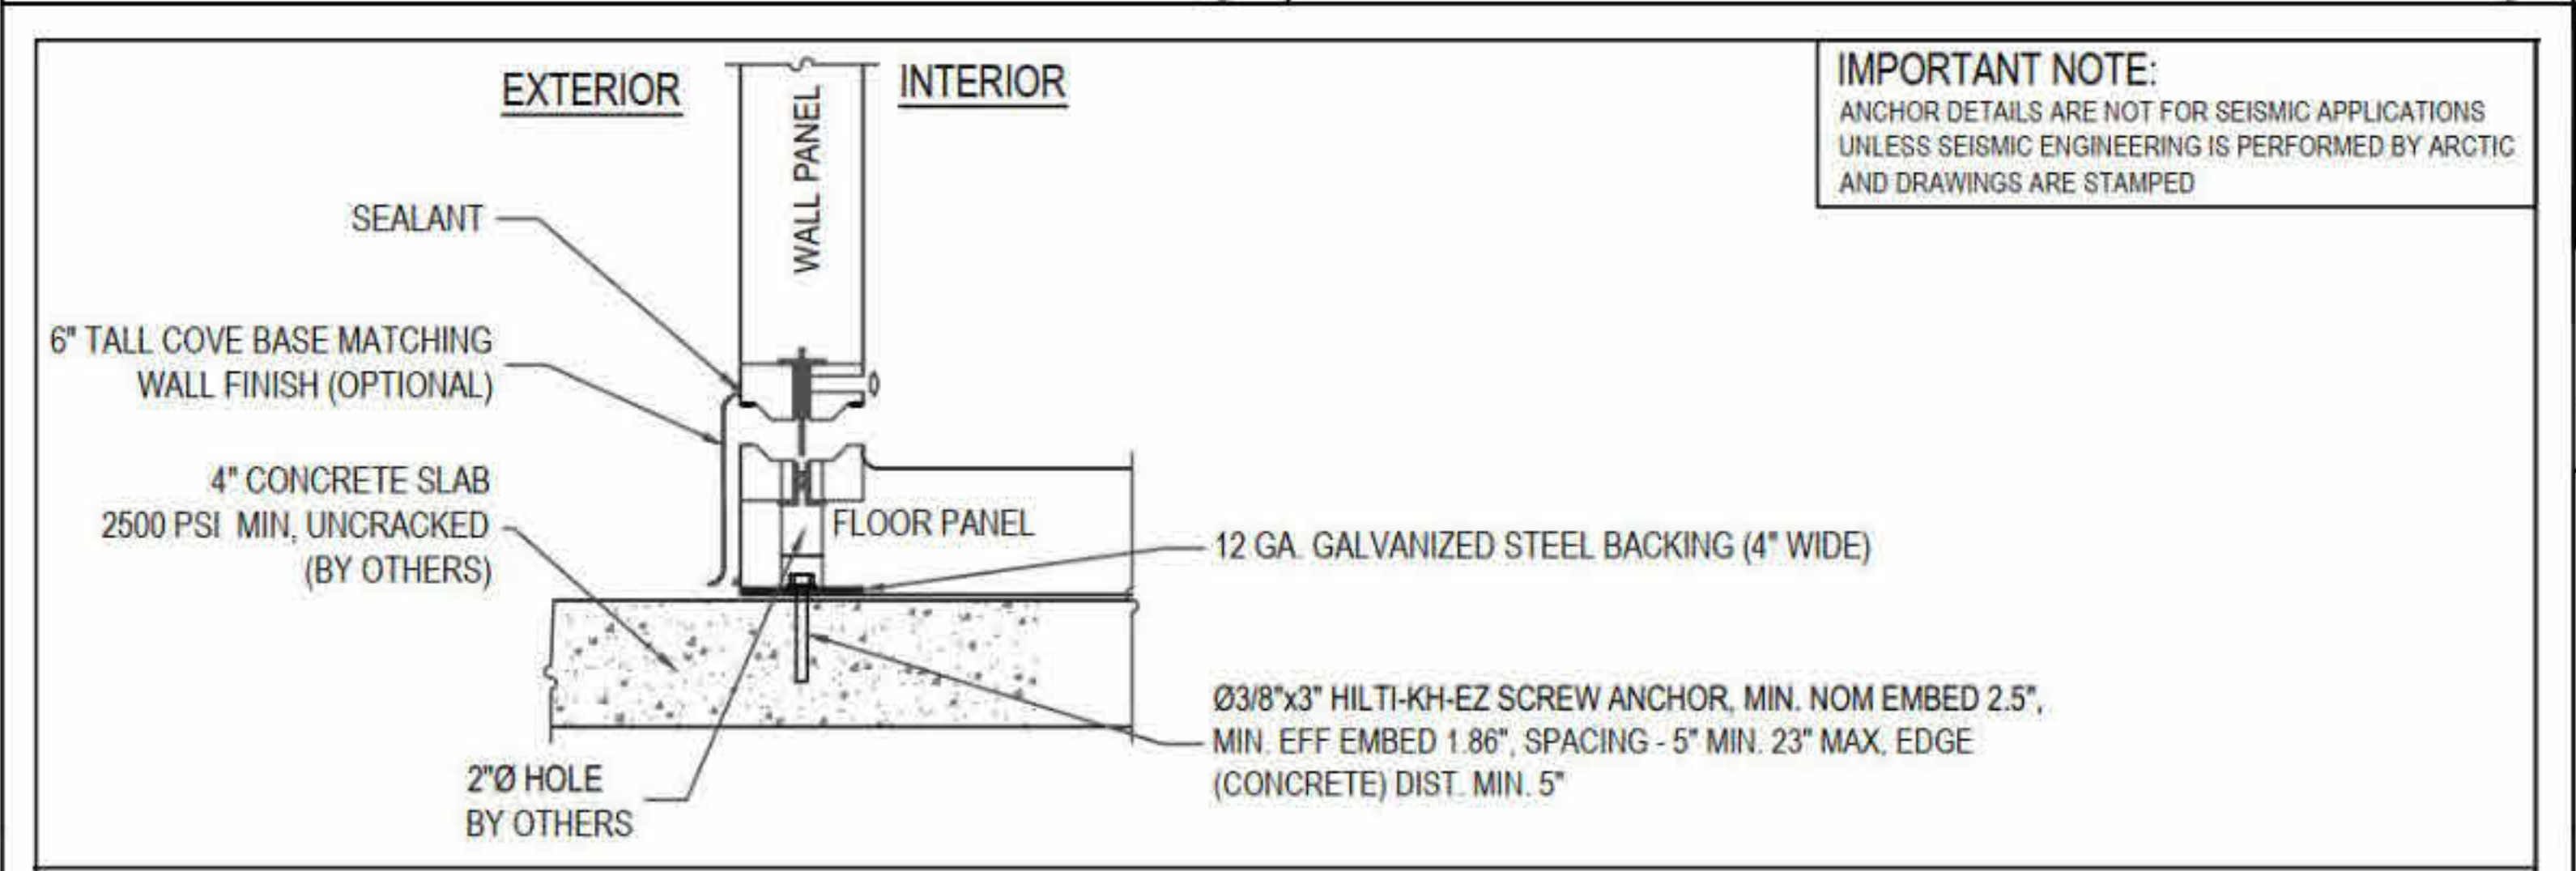

☐ APPROVED AS DRAWN SIGNED _____

☐ RESUBMIT DATE: _____

Arctic
WALK-IN COOLERS AND FREEZERS

MIAMI, FLORIDA LOS ANGELES, CALIFORNIA
PHONE: (305) 853-3581 PHONE: (800) 558-5925
www.arcticwalkins.com

Intertek ETL ETL UL
CONFIRMATION (TO CONFIRMATION (TO
NSF STD.) NSF STD.) UL 511.1-171

Customer Name:
ACE COOLERS

FOOD SERVICE EQUIPMENT WALK-IN
FREEZER DETAILS (FOR REFERENCE)


SAN DIEGO UNIFIED SCHOOL DISTRICT
KITCHEN MODIFICATIONS GROUP 6
CLAIREMONT HIGH SCHOOL
4150 UTE DR, SAN DIEGO, CA 92117
DSA SUBMITTAL SET

PROJECT NO.	SDUF-006A
R.S.	A.P.
FILE NAME	
DATE	03/21/25
REVISIONS	SHEET NO.

FS-1.1

BOARD OF EDUCATION

PREPARED FOR THE
oBr
ARCHITECTURE + ART EVENT
ARCHITECT/CONSULTANT

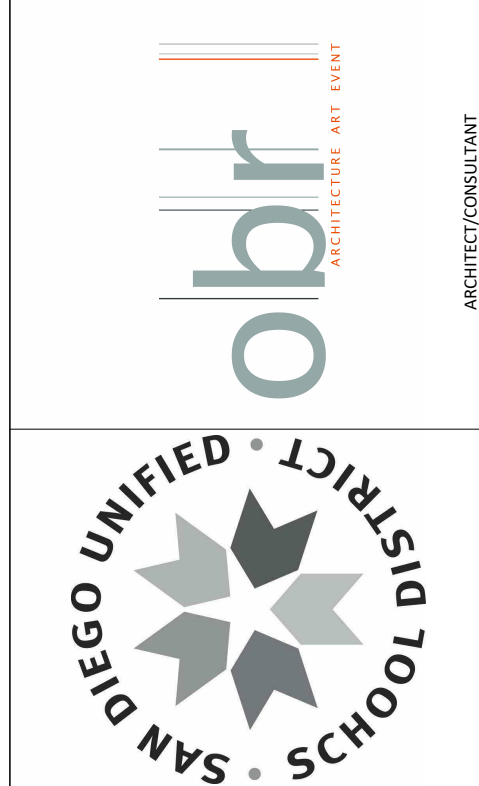

FOR DSA REVIEW ONLY -
NOT FOR CONSTRUCTION

DSA