

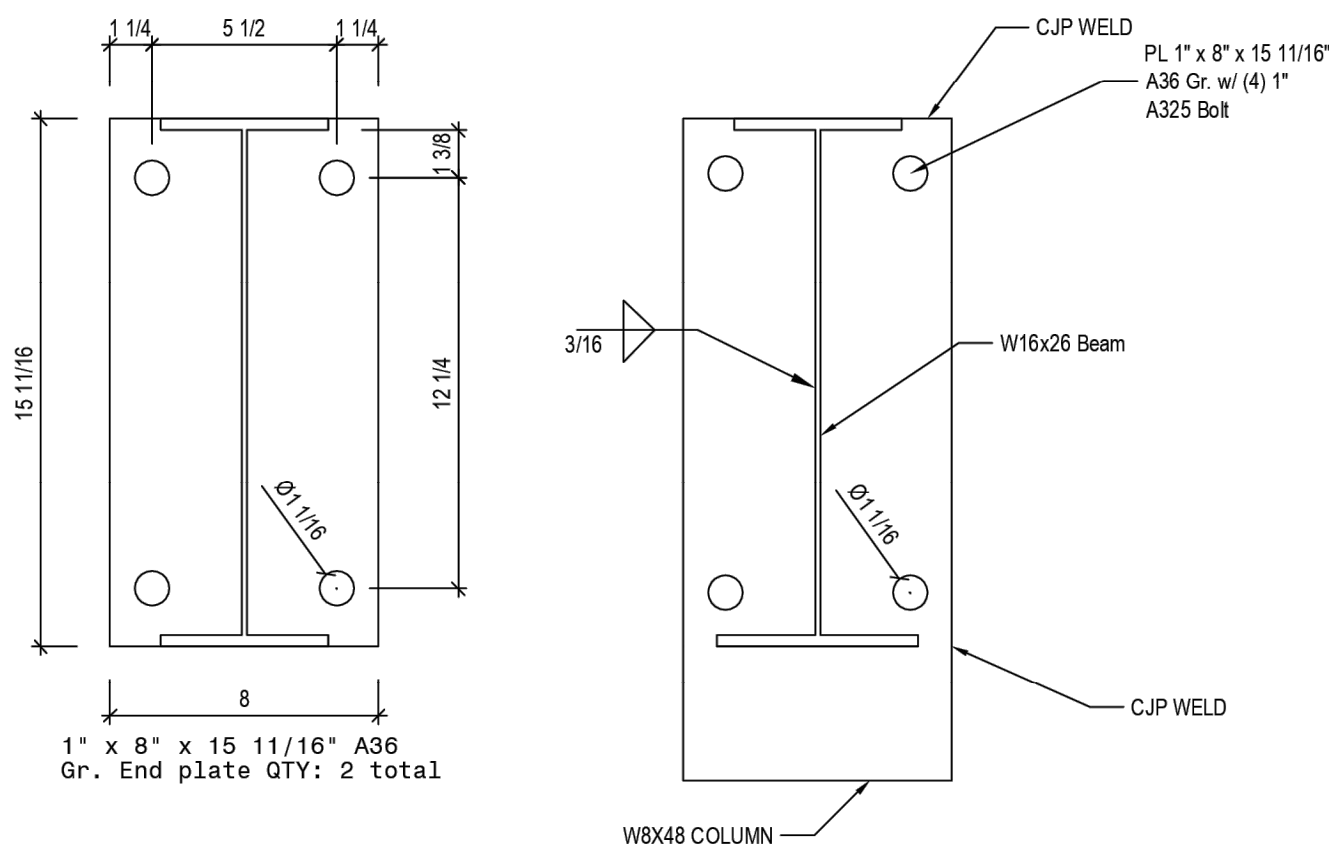
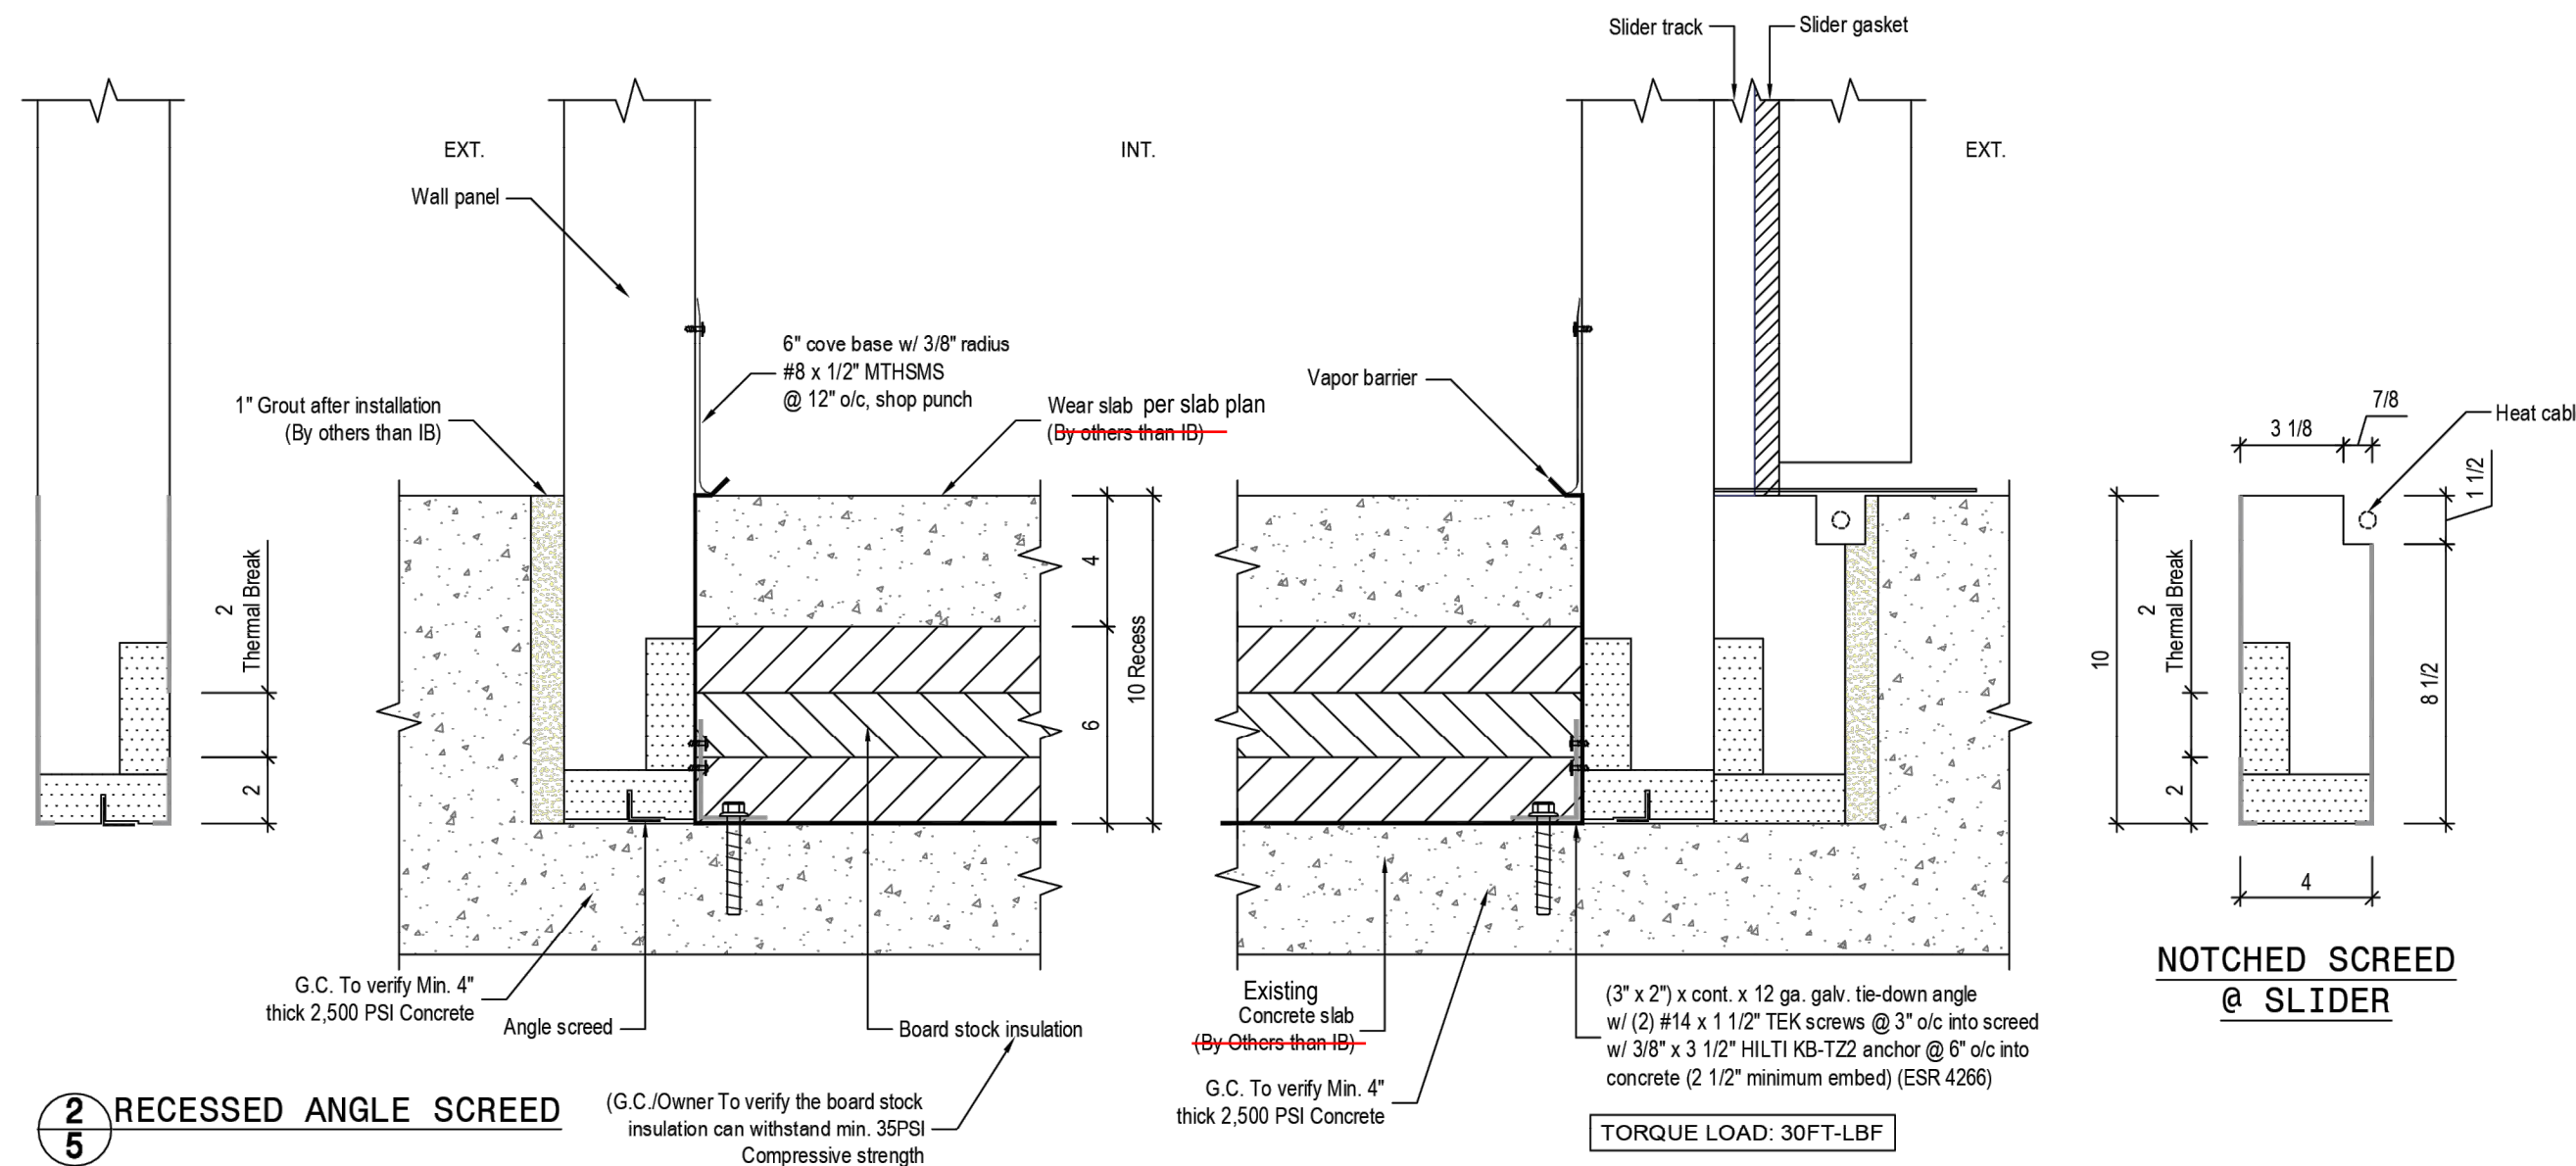
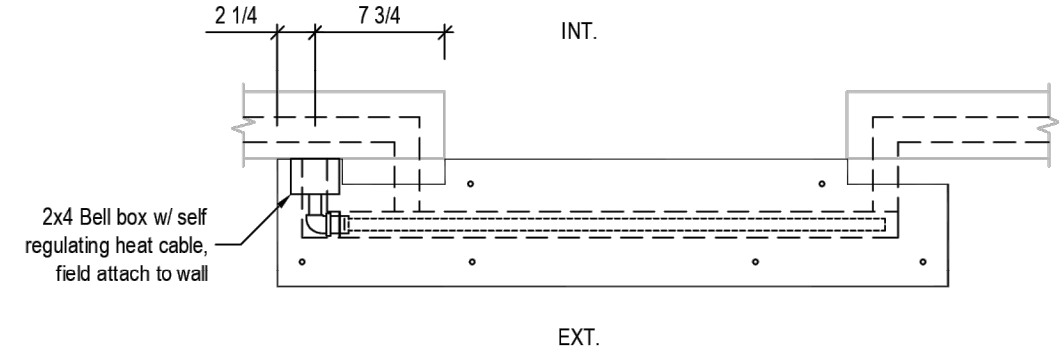



1 FLAT THRESHOLD
5 Heated Horizontal Slider

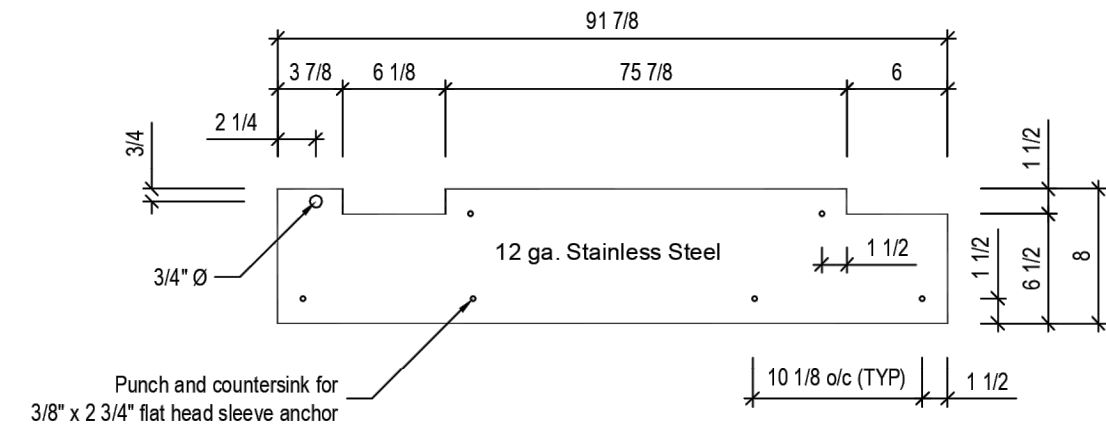

3 MOMENT FRAME END PLATE DETAIL

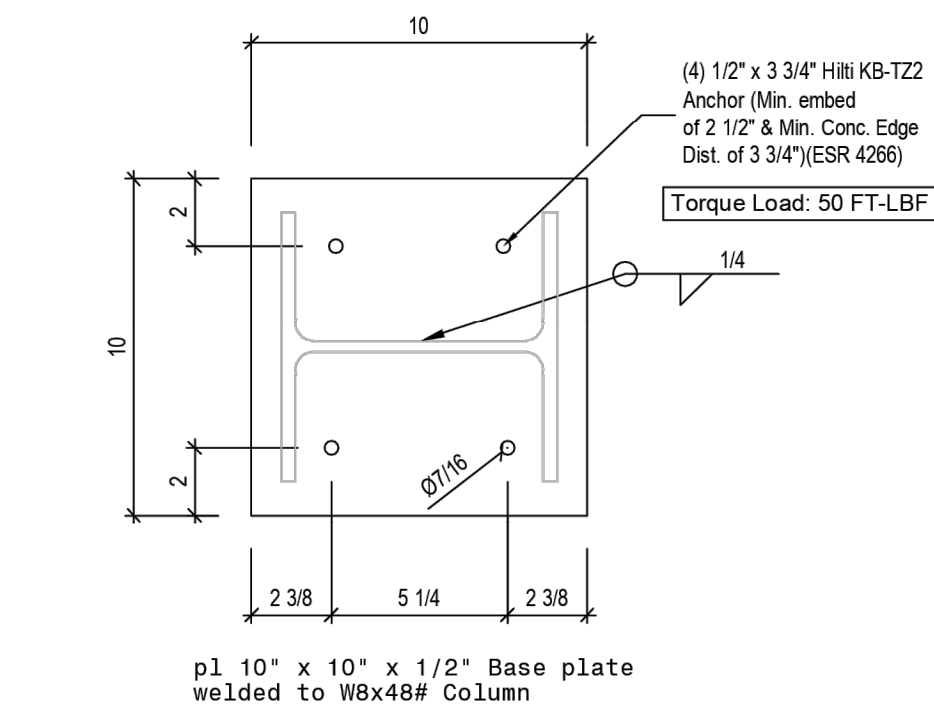

4 MOMENT FRAME BASE PLATE DETAIL

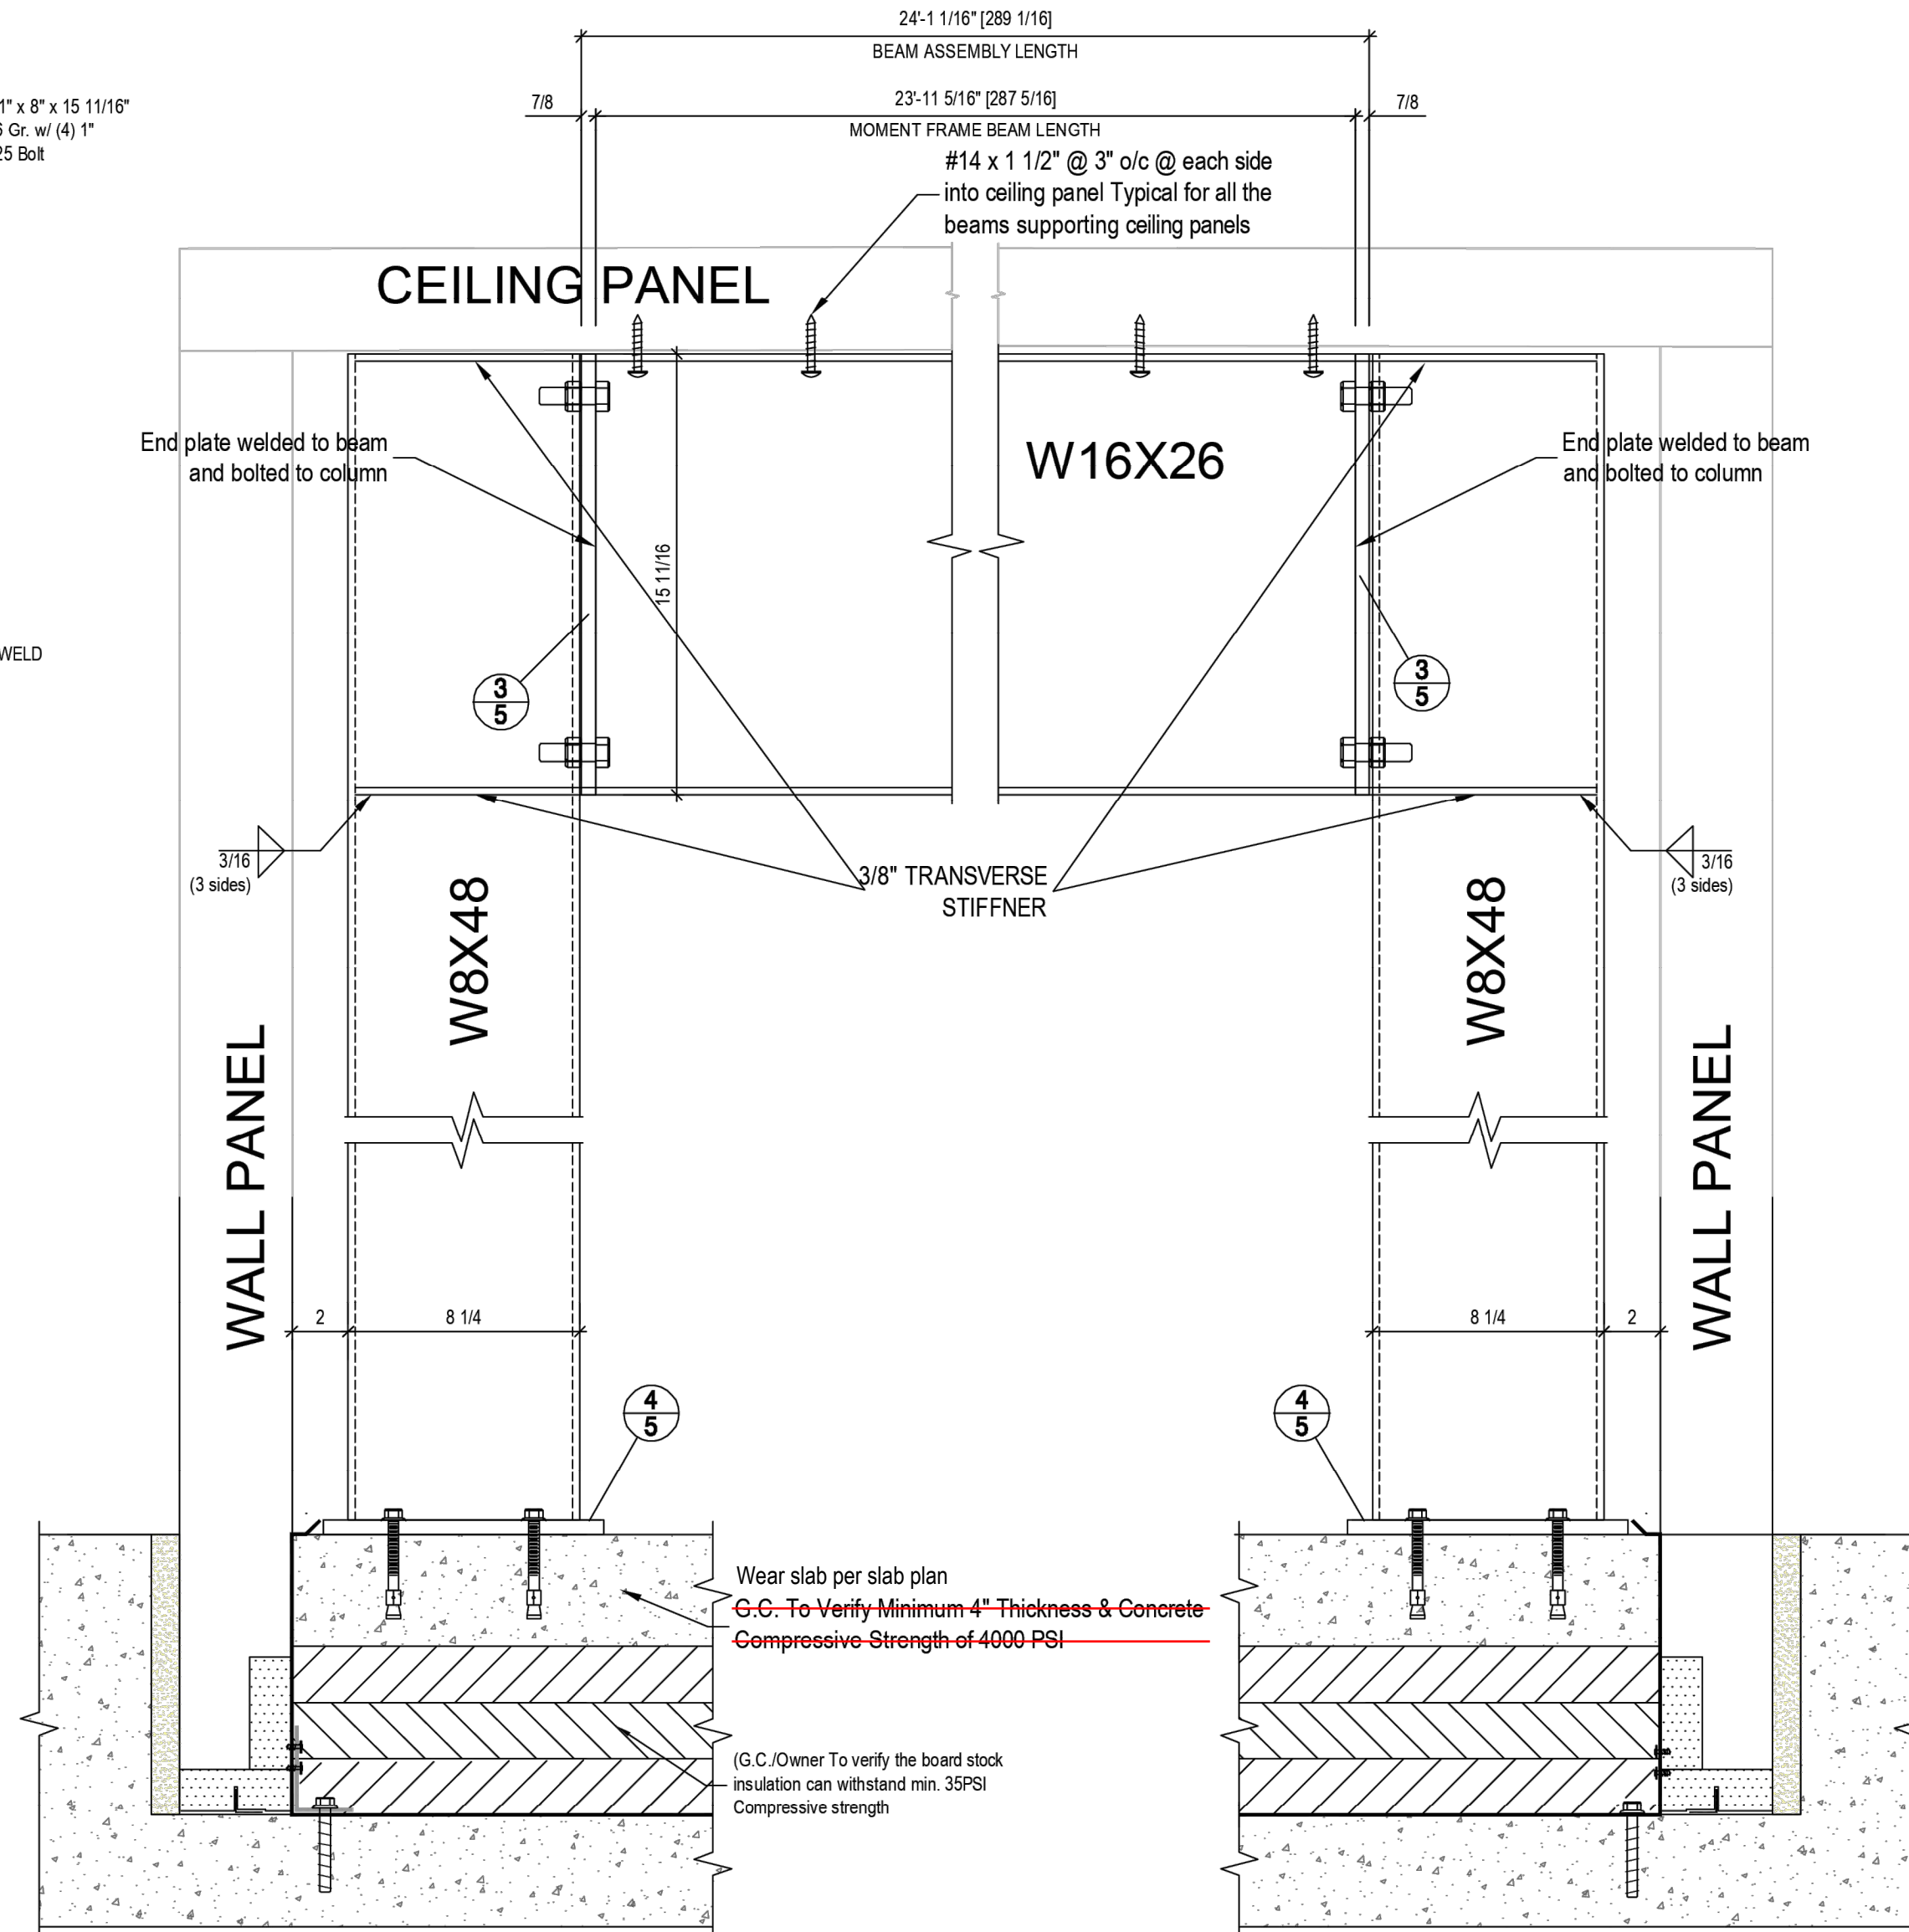

5 CEILING PANEL TO STEEL BEAM CONNECTION DETAIL

STAMP



04/17/2025




851 N. Hickory Ave, Suite
200 Meridan, ID 83642
(208) 345-8941

web www.tamarackgrove.com
firm #: N/A
Project #: 25-25952

25-IB-14381-01

25-IB-14381.0001-05

FOOD SERVICE DESIGN GROUP
SAN DIEGO, CA
NATIONAL CITY SCHOOL DISTRICT WAREHOUSE
NATIONAL CITY, CA

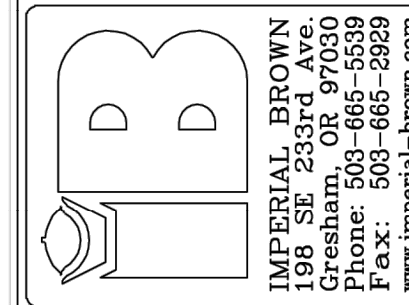

DO NOT SCALE THIS DRAWING
SCALE: 3/16" = 1'-0"
DATE DRAWN: 1/9/2025
DATE PRINTED: 4/16/2025
BY: Kyle Lewis
CHK'D BY:
DRW#: 25-IB-14381-01
BOX: 1 OF 1
SHEET: 5 OF 6



©SGPA 2025

PREPARED FOR THE
BOARD OF EDUCATION
NATIONAL SCHOOL DISTRICT
NATIONAL CITY, CALIFORNIA
PREPARED BY
SGPA ARCHITECTURE
AND PLANNING

FOOD SERVICE WALK-IN FREEZER DRAWING
CENTRAL WAREHOUSE
FREEZER REPLACEMENT
FREEZER REPLACEMENT
1400 N AVENUE
NATIONAL CITY, CA 91950

SUBMITTALS / REVISIONS
ISSUE DATE
DSA SUBMITTAL V1 03/19/2025
DSA SUBMITTAL V2 04/30/2025

BID SET 5/1/2025
NOT FOR
CONSTRUCTION
PROJECT STILL IN
REVIEW

PROJECT NO. 2239-E-02
SHEET NO.

K-3.4