


PIPES/ CONDUITS AT FOOTING

SCALE: NONE


3

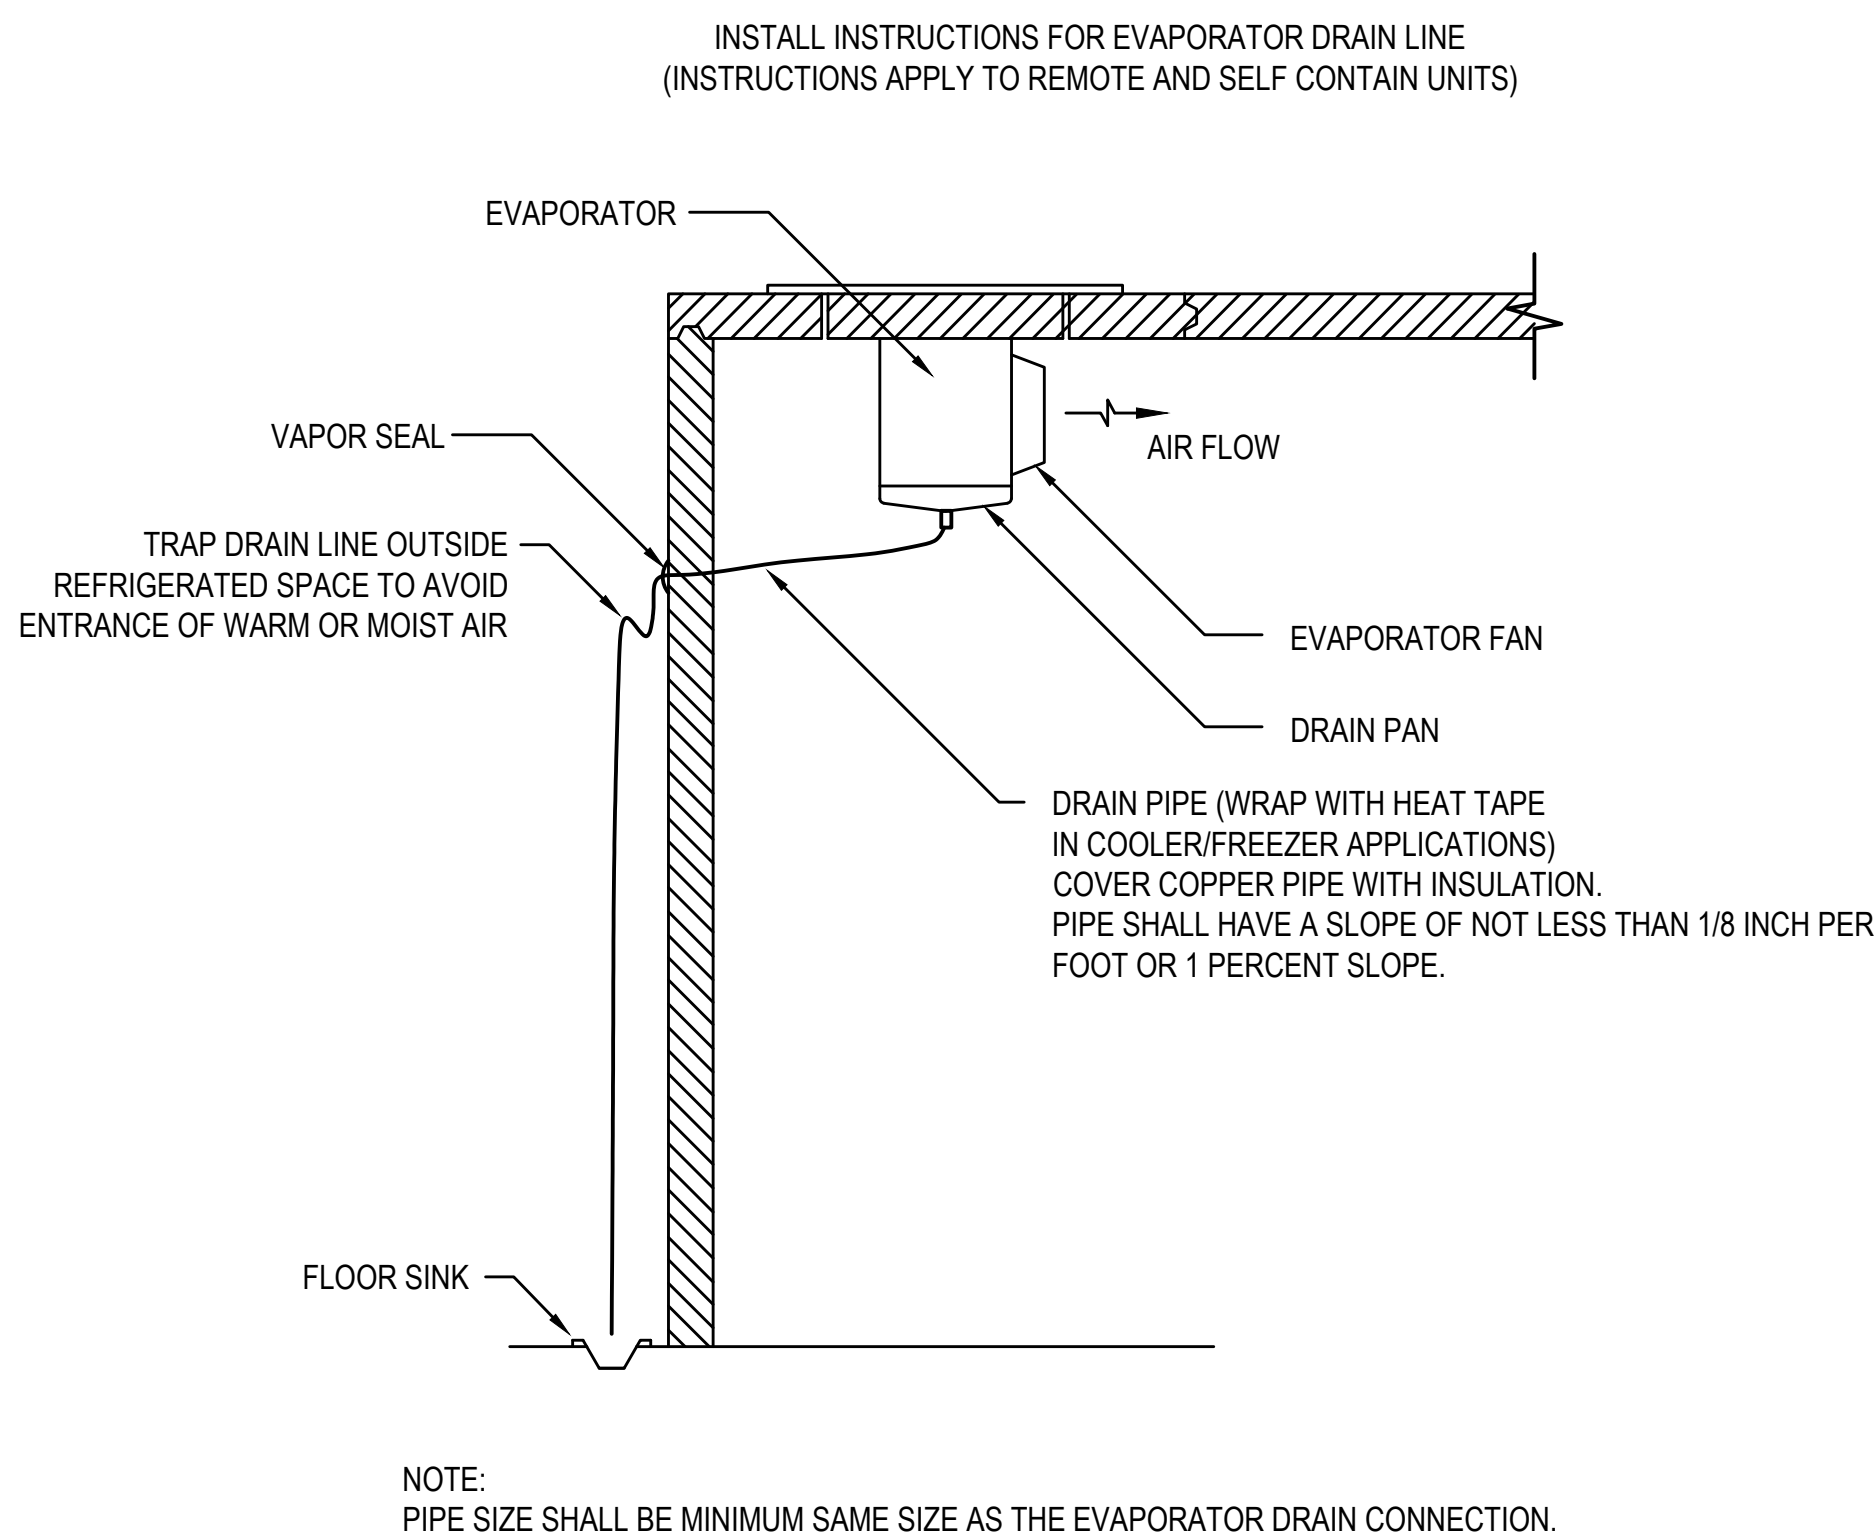

EVAPORATOR INSTALLATION DETAIL

SCALE: NONE


2

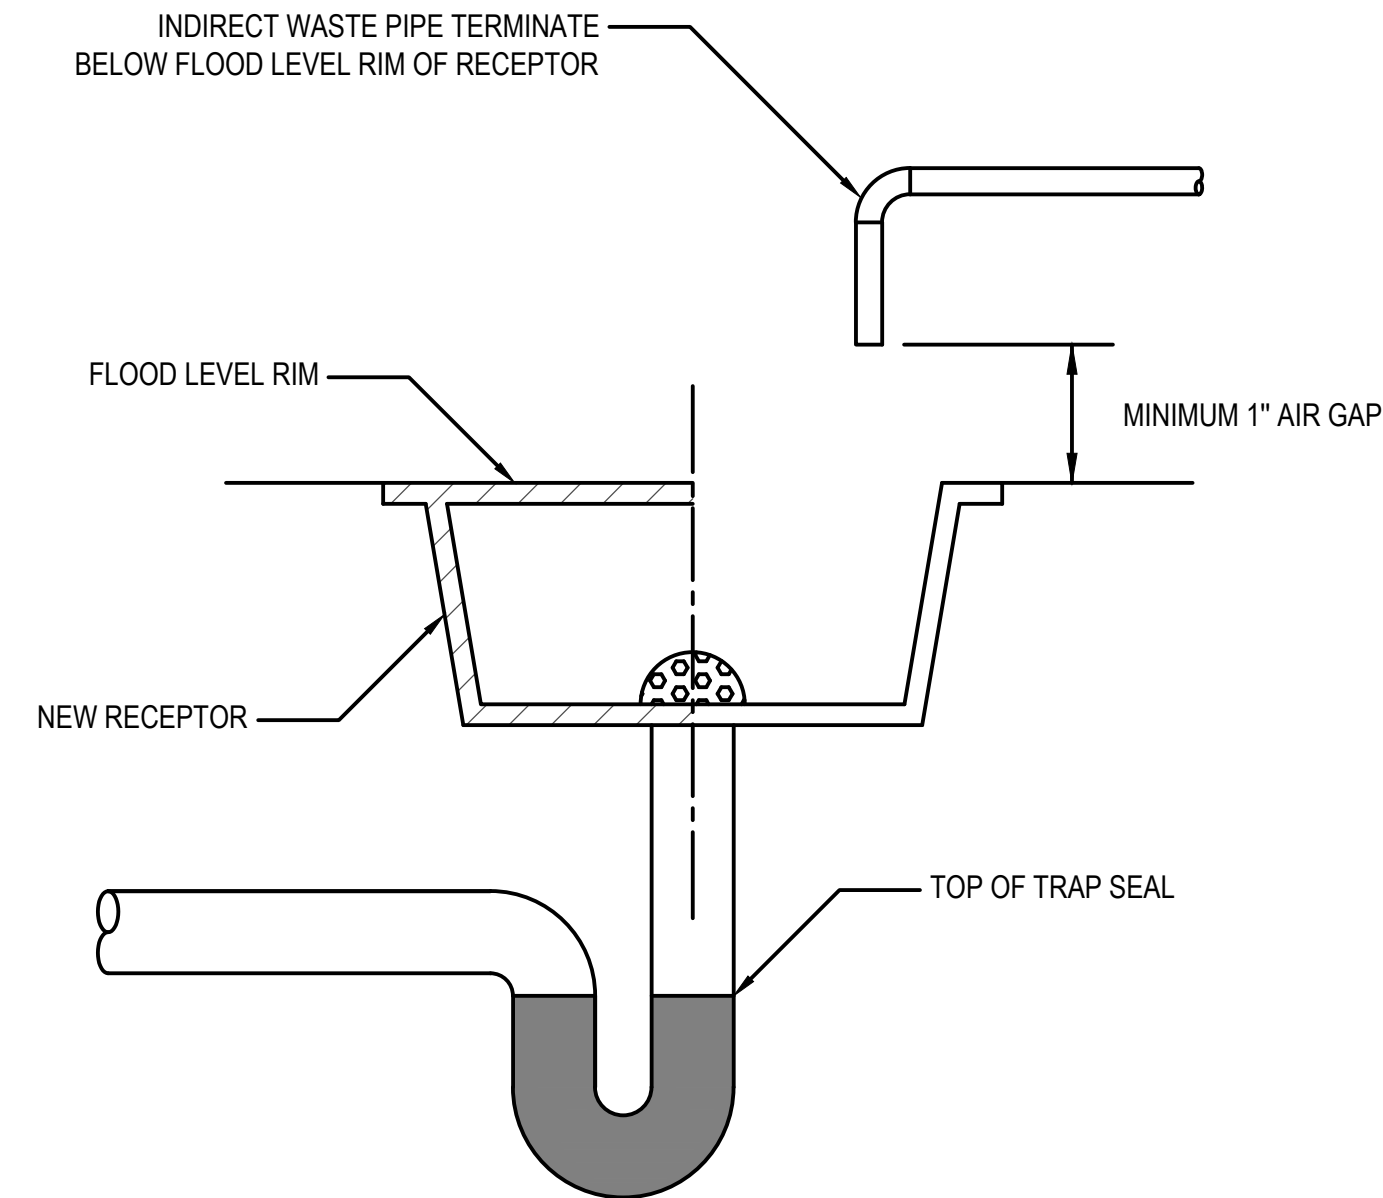

AIR GAP DETAIL

SCALE: NONE

1

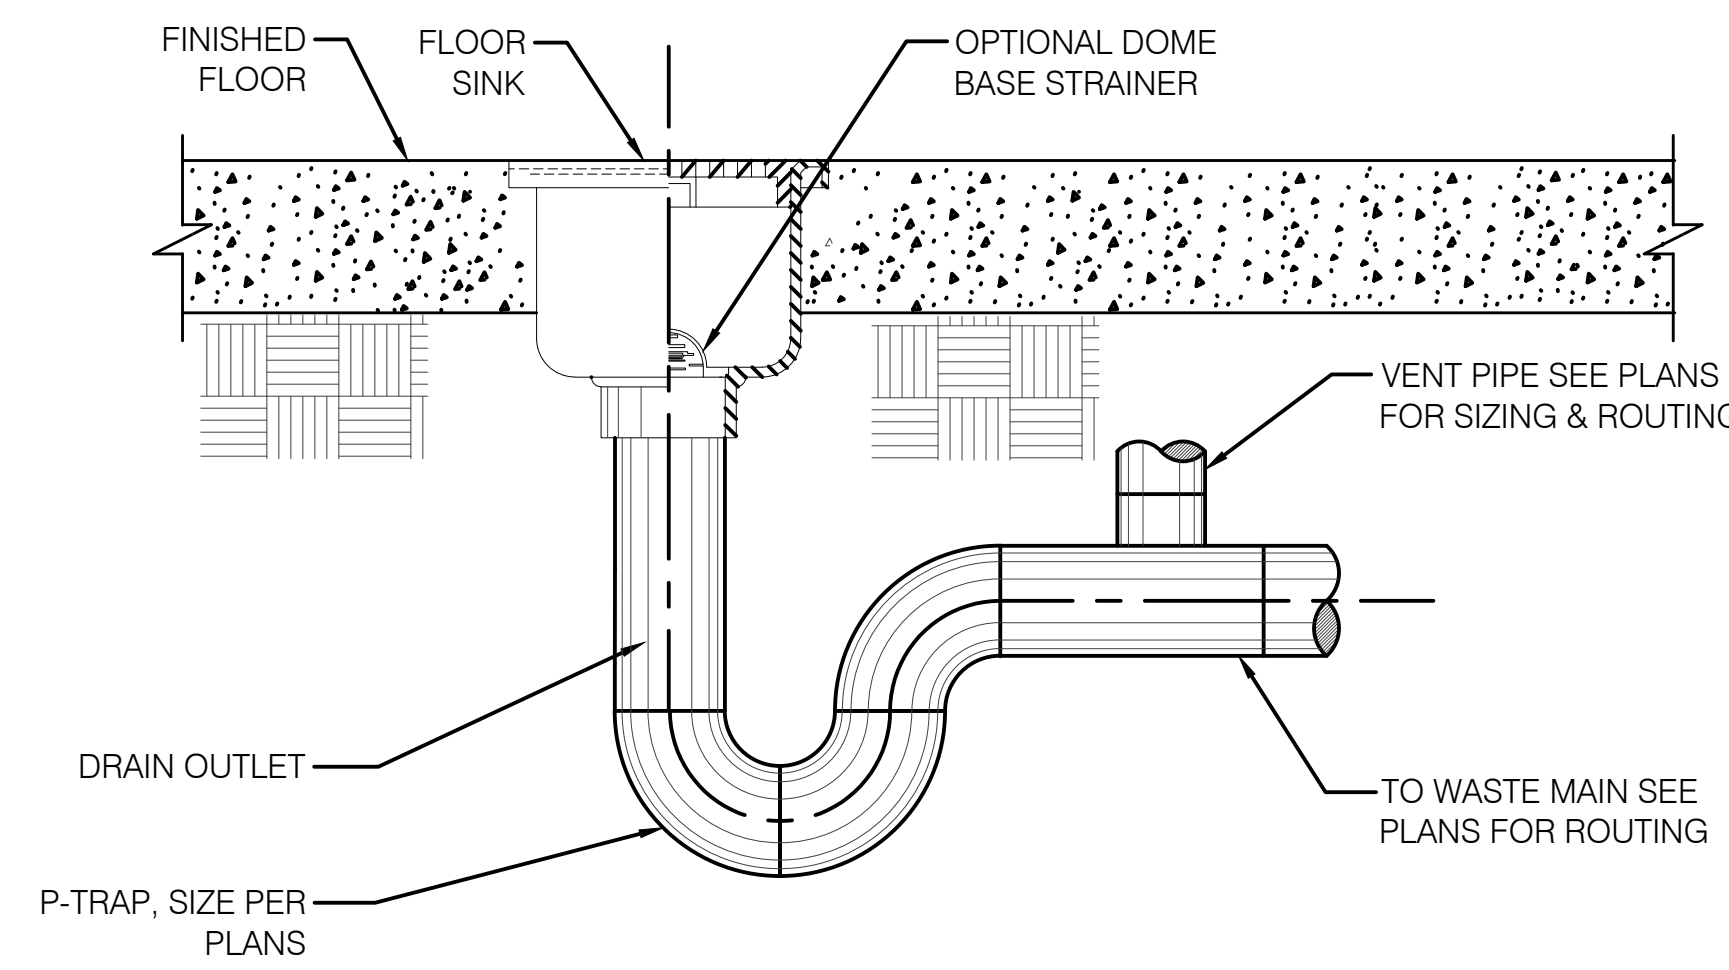

FLOOR SINK WITH DOME STRAINER

SCALE: NONE

2